


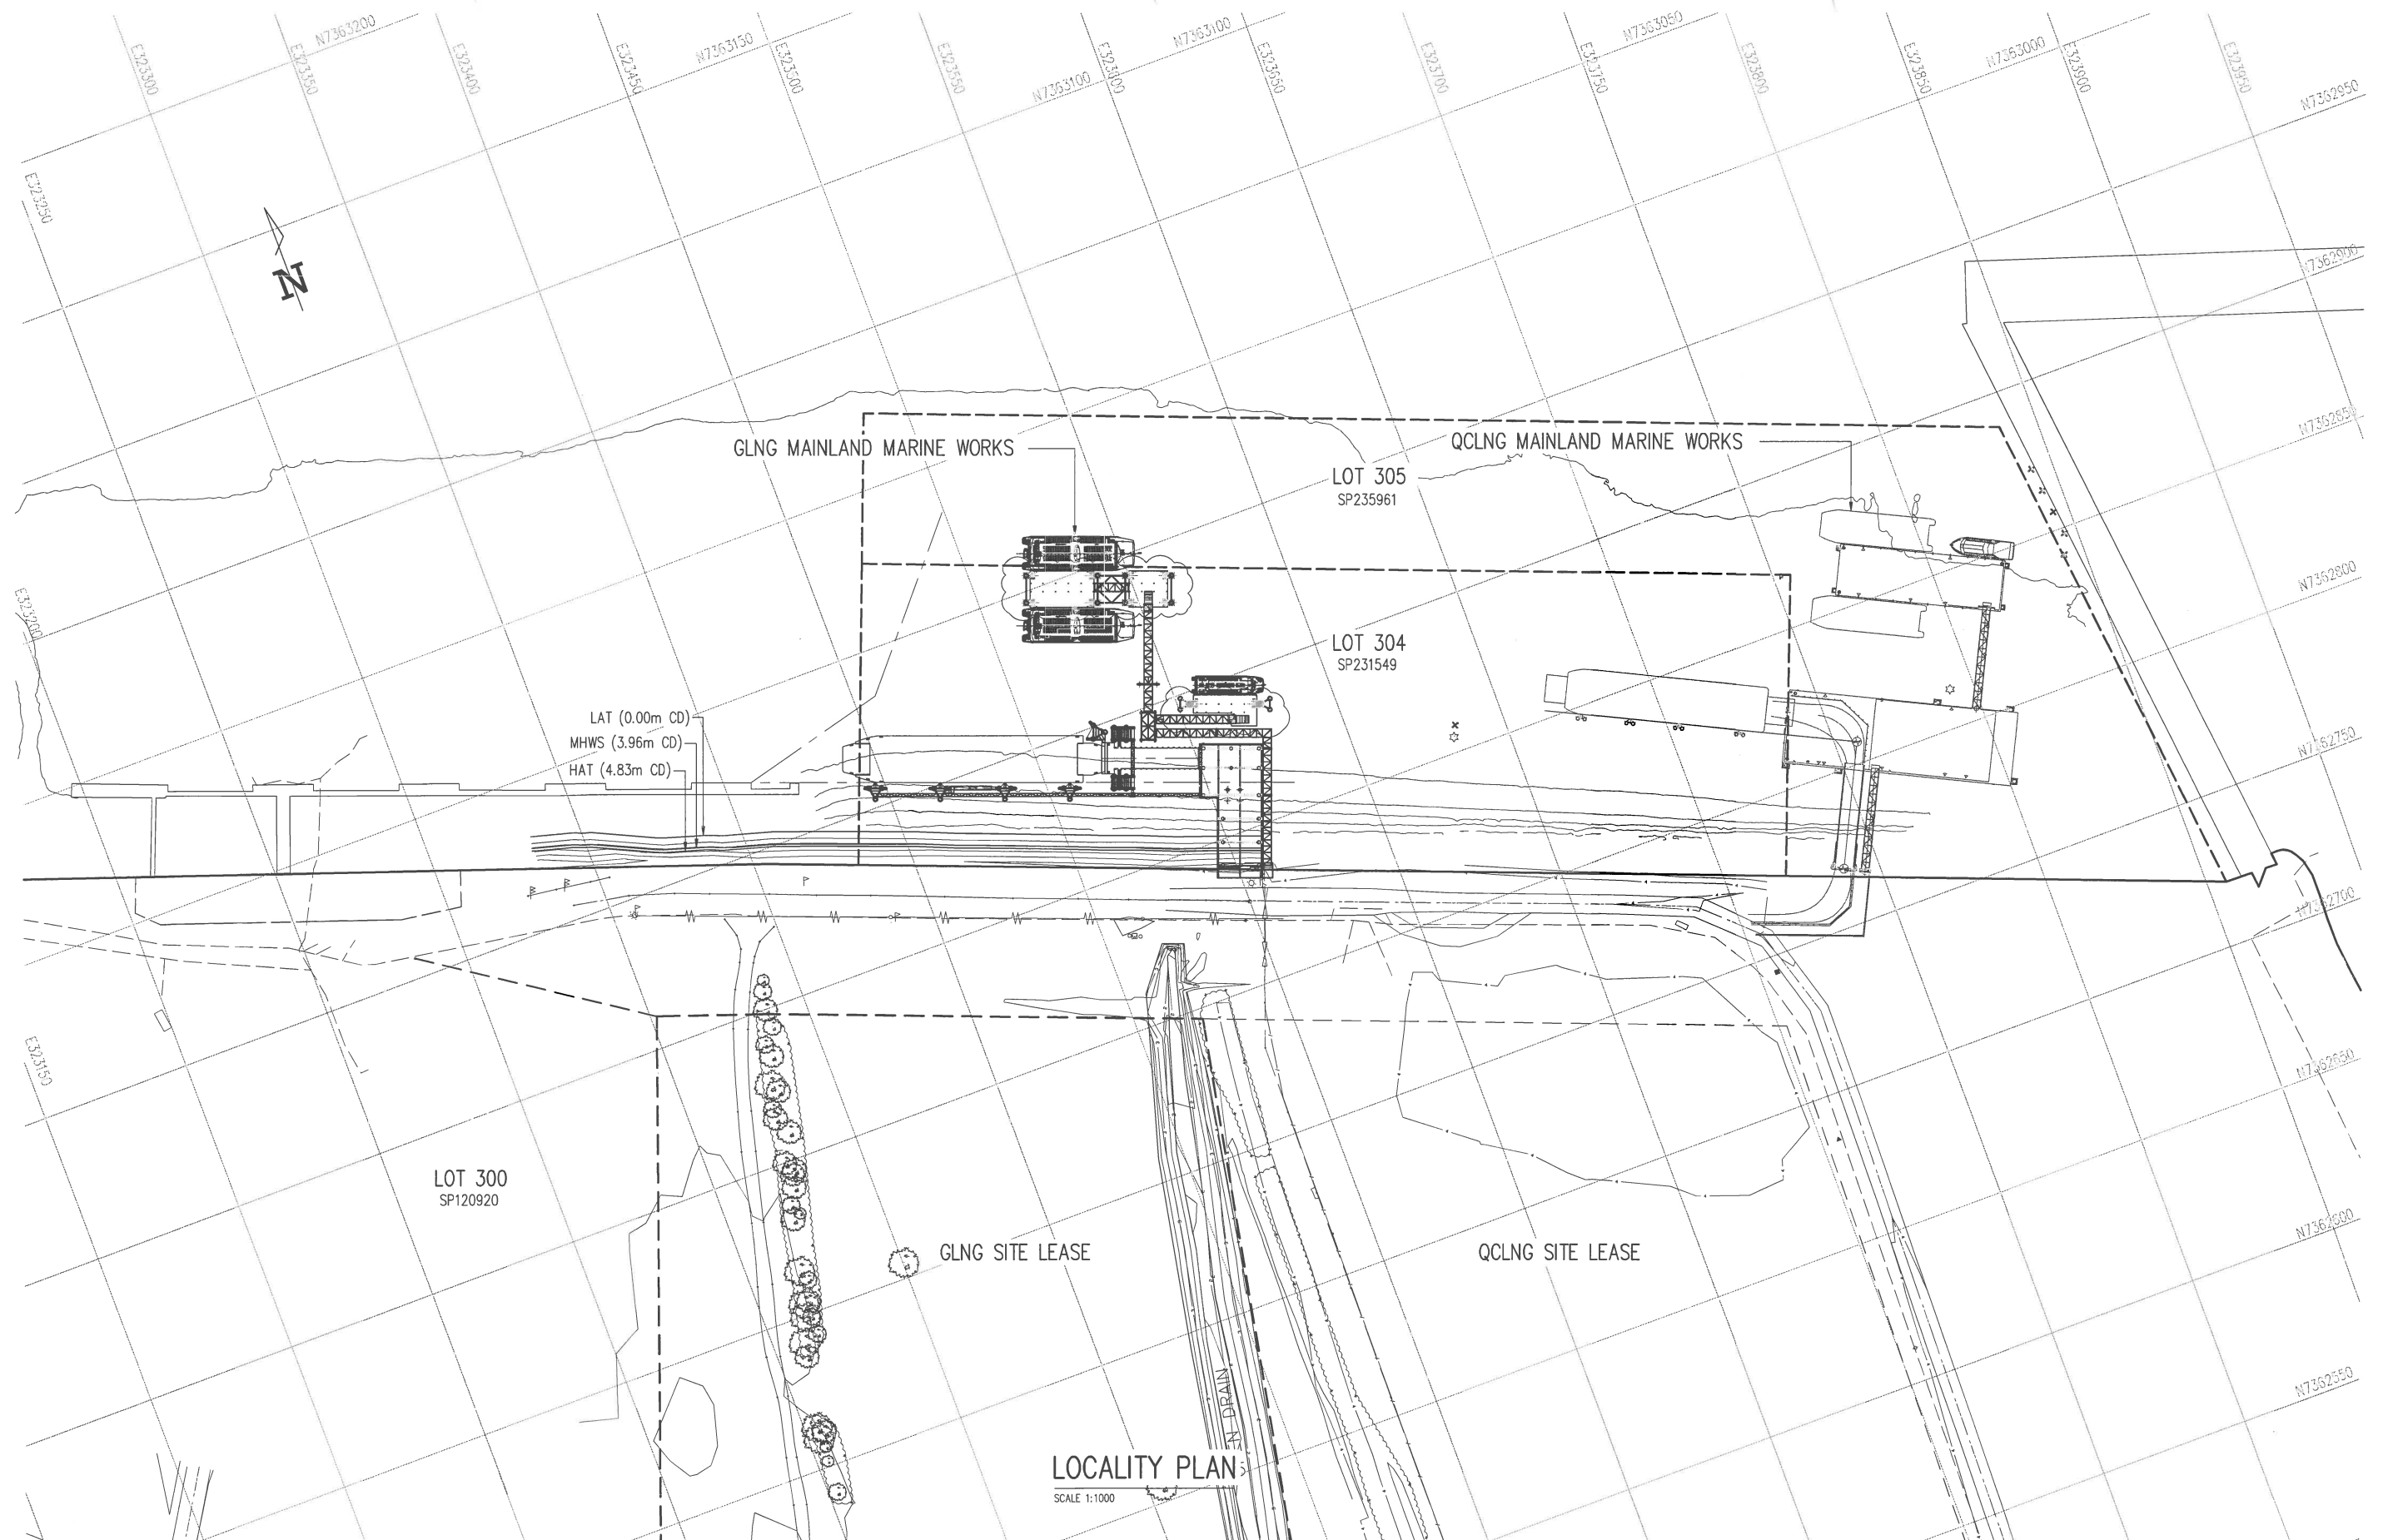

COPYRIGHT All rights reserved.
These drawings, plans and specifications and the copyright therein are the property of the Bonacci Group and must not be used, reproduced or copied wholly or in part without the written permission of the Bonacci Group.

P5	PROGRESS ISSUE	16.11.10	TKM	TJM
P4	RE-ISSUED FOR PERMIT	21.10.10	TKM	TJM
P3	ISSUED FOR PERMIT	04.10.10	TKM	TJM
P2	PRELIMINARY ISSUE	17.09.10	TKM	TJM
P1	PRELIMINARY ISSUE	31.08.10	TKM	TJM

2	ISSUED FOR CONSTRUCTION	08.04.11	TKM	TJM
1	ISSUED FOR CONSTRUCTION	01.02.11	TKM	TJM
0	ISSUED FOR CONSTRUCTION	22.12.10	TKM	TJM
PS	ISSUED FOR PROCUREMENT	03.12.10	TKM	TJM

Issue	Revision	Date	By	App.
Issue	Revision	Date	By	App.
Issue	Revision	Date	By	App.



BONACCI


Bonaccini Group (Qld) Pty Ltd
ABN 72 010 964 664
Structural, Civil and Infrastructure Engineers
10 Finchley Street (PO Box 1299) Milton Queensland 4064 Australia
Tel: +61 7 3530 7222 Fax: +61 7 3368 1751
Email: bonq@bonaccigroup.com
Web Site: www.bonaccigroup.com

Project
GLNG: MAINLAND FACILITIES
PORT CENTRAL
Drawing Title
LOCALITY PLAN

BONACCI Project Ref B3618	ISSUED FOR CONSTRUCTION		
Scale AS SHOWN	Designed TJM	Project Director Approved	Date
Date AUG 2010	Drawn TKM		
BECHTEL Doc No.	25577-100-V41-CMO-00005		
GLNG Base Doc No.	3310-BTH-3-3.3-96598-5		
GLNG Drawing Code	3310-40-96598-5		

006

Rev.
2

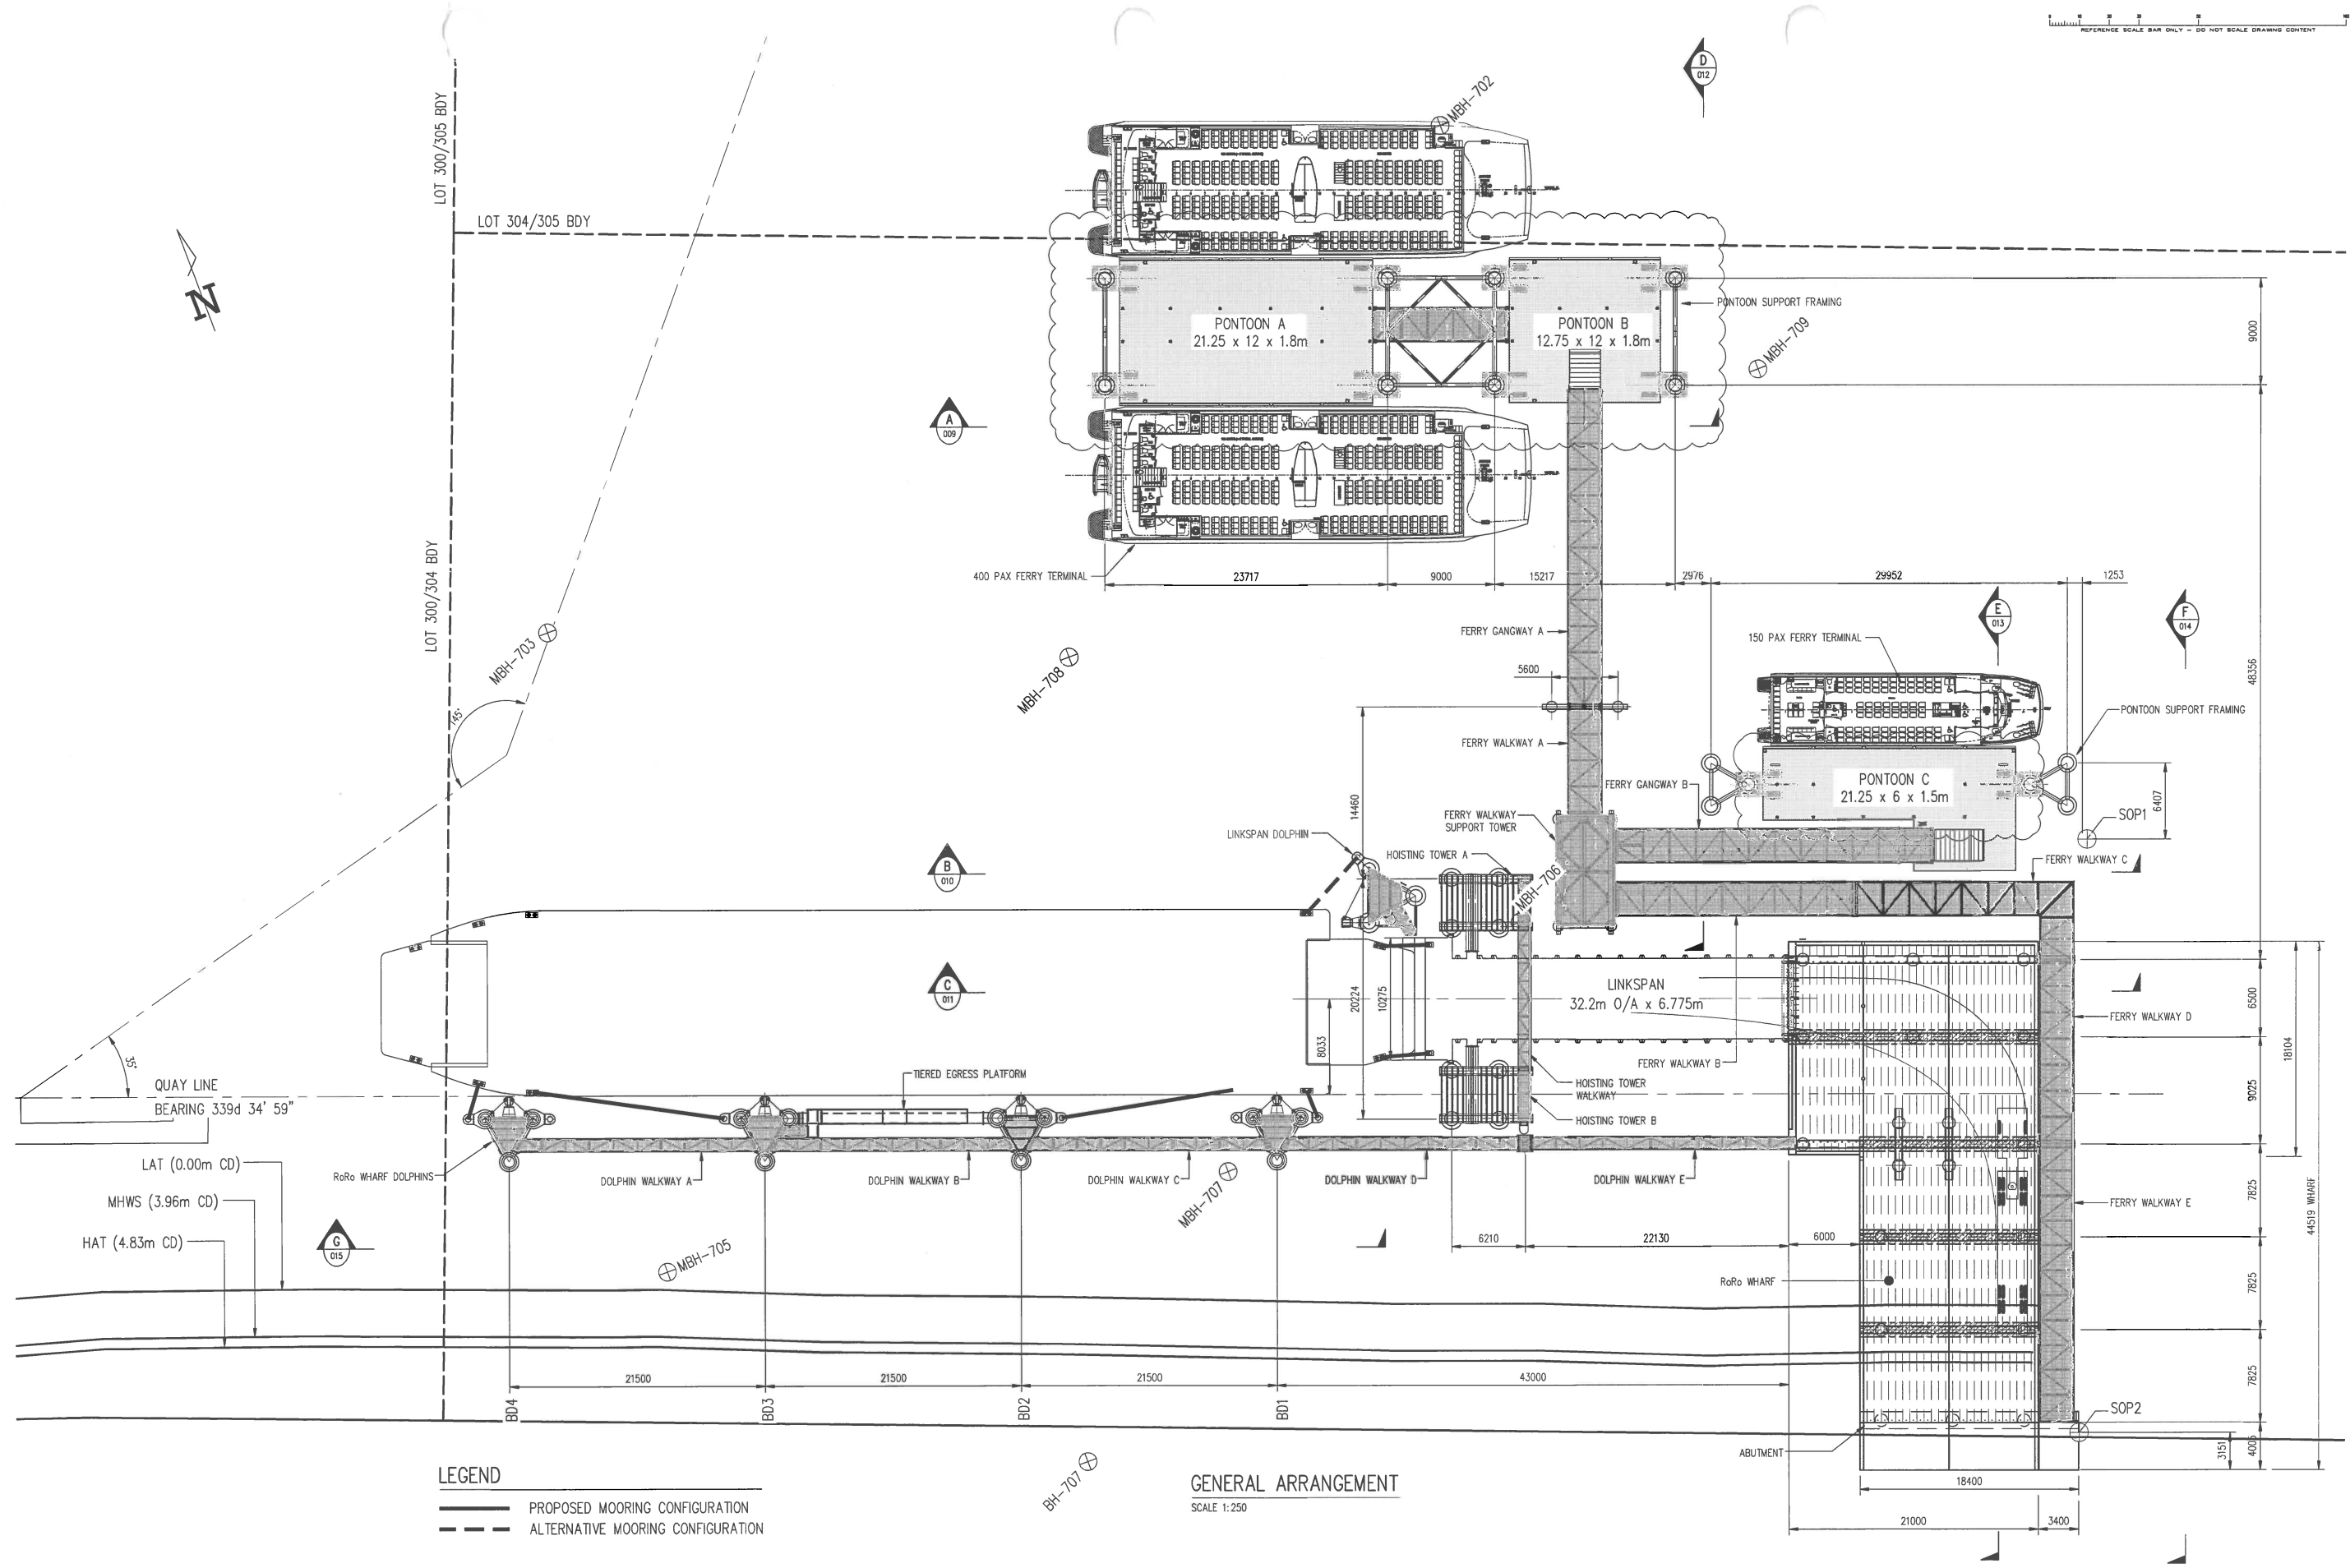

COPYRIGHT All rights reserved. These drawings, plans and specifications and the copyright therein are the property of the Bonacci Group and must not be used, reproduced or copied wholly or in part without the written permission of the Bonacci Group.

Issue	Revision	Date	By	App.
P5	PROGRESS ISSUE	16.11.10	T.M.	T.M.
P4	RE-ISSUED FOR PERMIT	21.10.10	T.M.	T.M.
P3	ISSUED FOR PERMIT	04.10.10	T.M.	T.M.
P2	PRELIMINARY ISSUE	17.09.10	T.M.	T.M.
P1	PRELIMINARY ISSUE	31.08.10	T.M.	T.M.

Issue	Revision	Date	By	App.
3	ISSUED FOR CONSTRUCTION	08.04.11	T.M.	T.M.
2	ISSUED FOR CONSTRUCTION	03.02.11	T.M.	T.M.
1	ISSUED FOR CONSTRUCTION	01.02.11	T.M.	T.M.
0	ISSUED FOR CONSTRUCTION	22.12.10	T.M.	T.M.
PR	ISSUED FOR PROCUREMENT	03.12.10	T.M.	T.M.

Issue	Revision	Date	By	App.




BONACCI

Bonaccini Group (Qld) Pty Ltd
ABN 72 010 904 664
Structural, Civil and Infrastructure Engineers
10 Finchley Street (PO Box 1299) Milton Queensland 4064 Australia
Tel: +61 7 3510 7222 Fax: +61 7 3366 1751
Email: bon@bonaccigroup.com
Web Site: www.bonaccigroup.com

Project: GLNG: MAINLAND FACILITIES
PORT CENTRAL
Drawing Title: GENERAL ARRANGEMENT
PLAN

BONACCI Project Ref		ISSUED FOR CONSTRUCTION	
B3618	Scale AS SHOWN	Designed T.J.M.	Project Director Approved
Date AUG 2010	Drawn T.K.M.		
BECHTEL Doc No.	25577-100-V41-CM00-00007		
GLNG Base Doc No.	3310-BTH-3-3.3-96598-7		
GLNG Drawing Code	3310-40-96598-7		

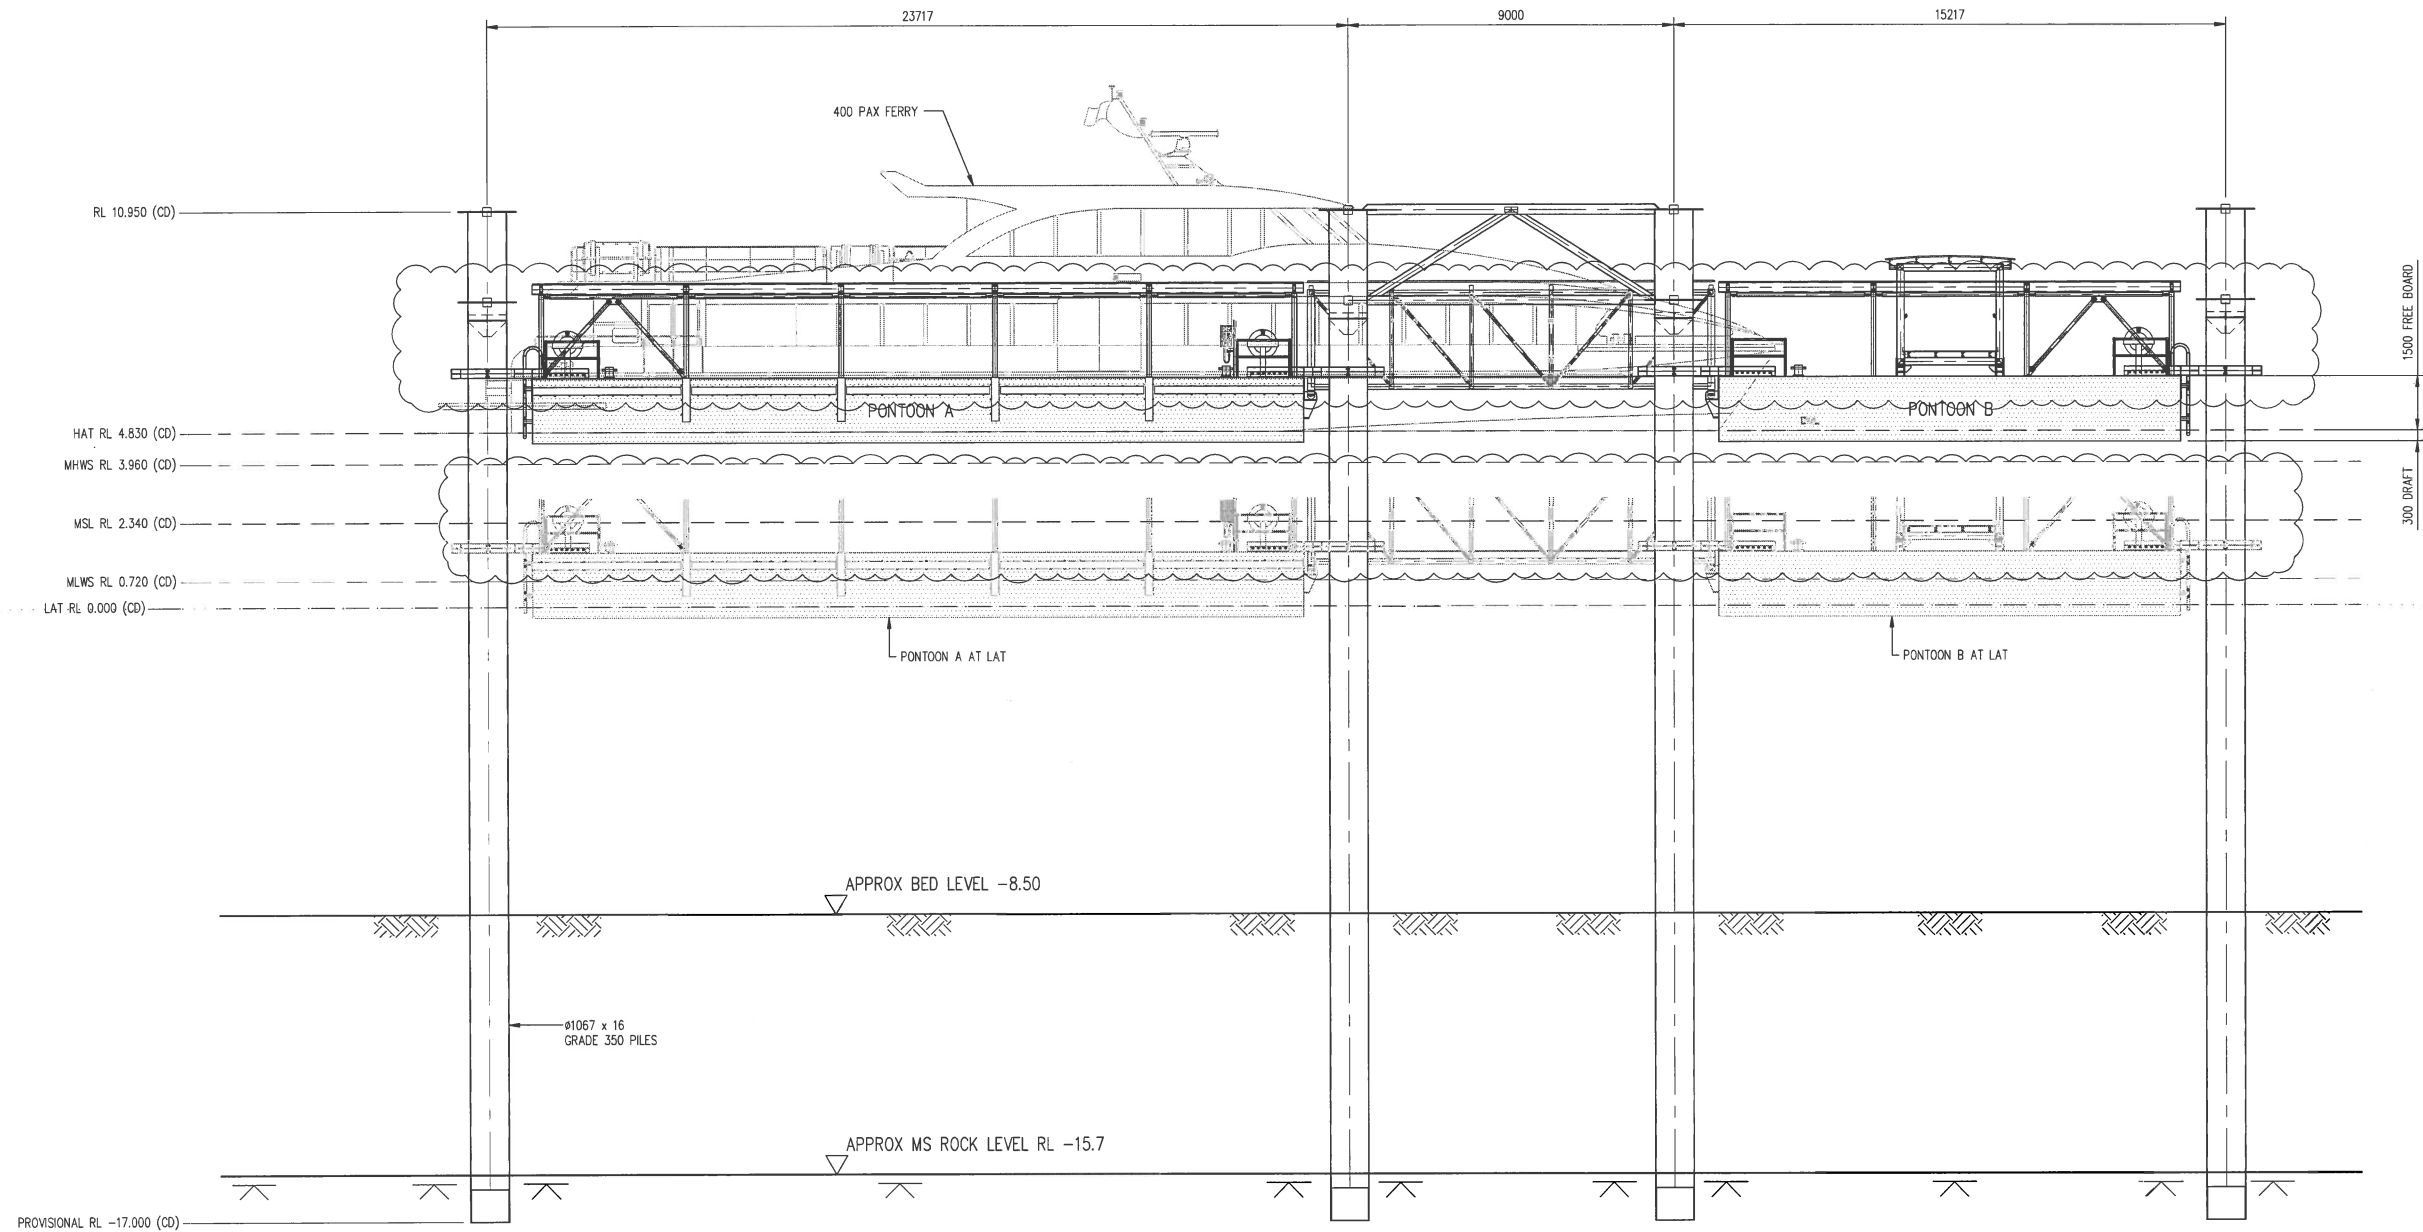

SECTION A
SCALE 1:100

COPYRIGHT
All rights reserved.
These drawings, plans and specifications and the copyright therein are the property of the Bonaccol Group and must not be used, reproduced or copied wholly or in part without the written permission of the Bonaccol Group.

P5	PROGRESS ISSUE	16.11.10	TKM	TJM
P4	RE-ISSUED FOR PERMIT	03.11.10	TKM	TJM
P3	ISSUED FOR PERMIT	04.10.10	TKM	TJM
P2	PRELIMINARY ISSUE	17.09.10	TKM	TJM
P1	PRELIMINARY ISSUE	31.08.10	TKM	TJM

Issue Revision Date By App.

2	ISSUED FOR CONSTRUCTION	08.04.11	TKM	TJM
1	ISSUED FOR CONSTRUCTION	01.02.11	TKM	TJM
0	ISSUED FOR CONSTRUCTION	22.12.10	TKM	TJM
P6	ISSUED FOR PROCUREMENT	03.12.10	TKM	TJM

Issue Revision Date By App.

Issue	Revision	Date	By	App.
-------	----------	------	----	------




BONACCI
Bonaccol Group (Qld) Pty Ltd
ABN 72 010 964 664
Structural, Civil and Infrastructure Engineers
10 Finchley Street (PO Box 1299) Milton Queensland 4064 Australia
Tel : +61 7 3510 7222 Fax : +61 7 3366 1751
Email : bon@bonacciqld.com
Web Site : www.bonaccigroup.com

Project
**GLNG: MAINLAND FACILITIES
PORT CENTRAL**
Drawing Title
**GENERAL ARRANGEMENT
SECTIONS SHEET 1**

BONACCI Project Ref B3618	ISSUED FOR CONSTRUCTION		
Scale AS SHOWN	Designed TJM	Project Director Approved	Date
Date AUG 2010	Drawn TKM		
BECHTEL Doc No.	25577-100-V41-CM00-00008		
GLNG Base Doc No.	3310-BTH-3-3.3-96598-8		
GLNG Drawing Code	3310-40 -96598-8		




009

2

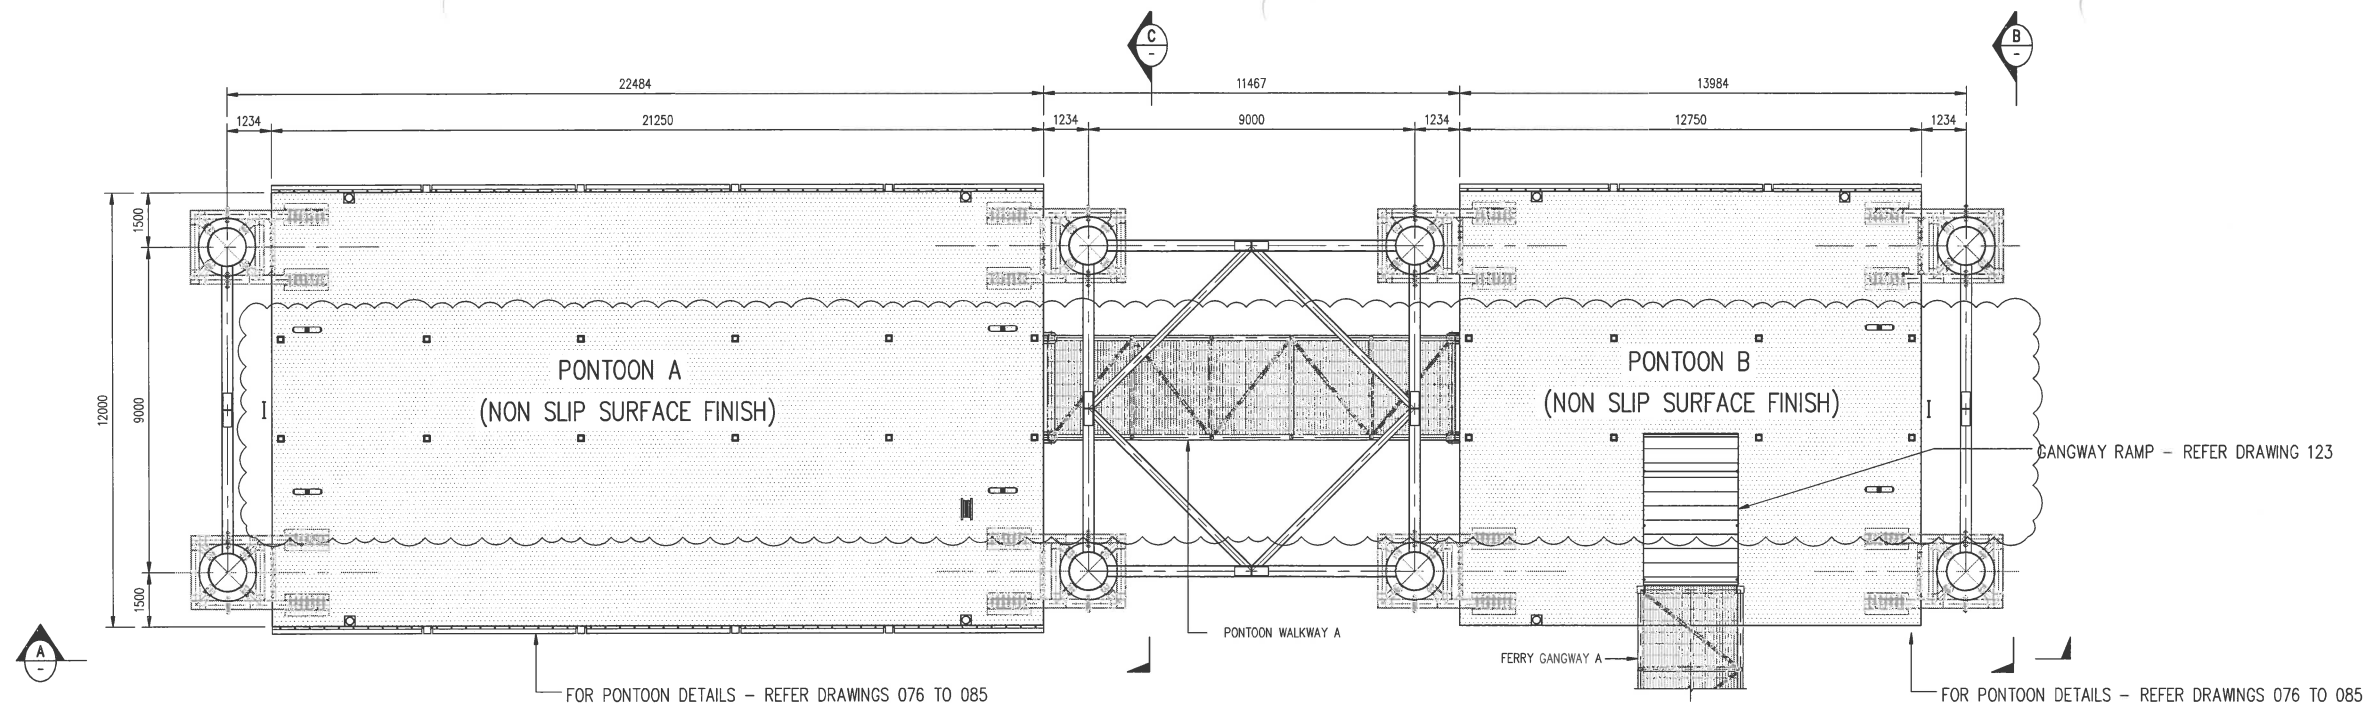

400 PAX FERRY LANDING SETOUT PLAN

SCALE 1:100

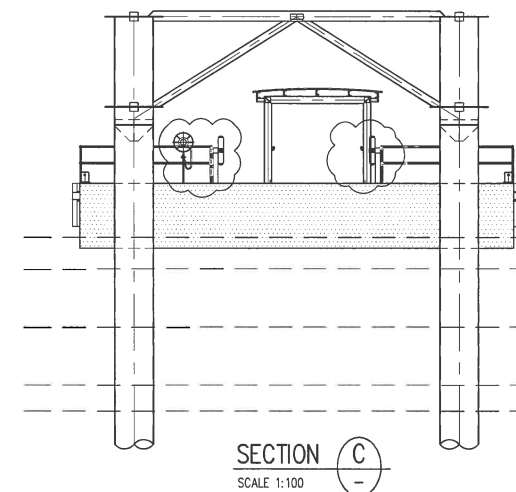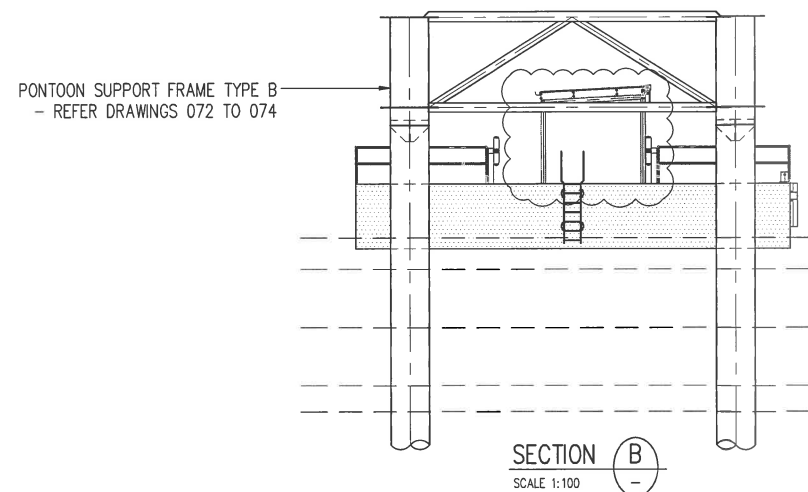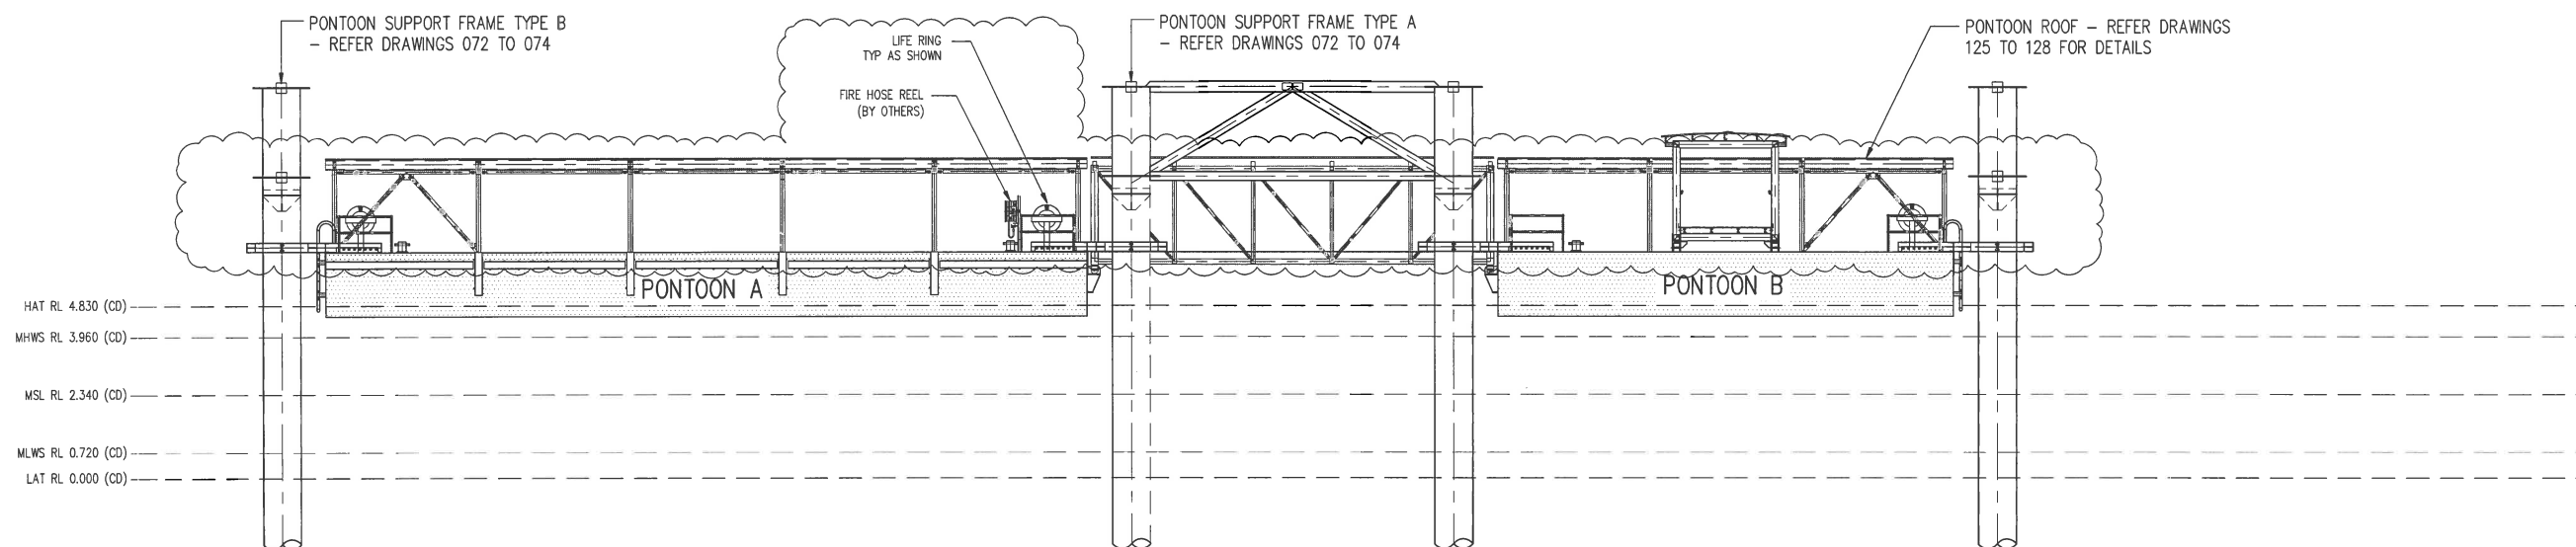

COPYRIGHT All rights reserved. These drawings, plans and specifications and the copyright therein are the property of the Bonacchi Group and must not be used, reproduced or copied wholly or in part without the written permission of the Bonacchi Group.

Issue	Revision	Date	By	App.
0	ISSUED FOR CONSTRUCTION	22.12.10	TKM	TJM
P4	ISSUED FOR PROCUREMENT	03.12.10	TKM	TJM
P3	PROGRESS ISSUE	16.11.10	TKM	TJM
P2	RE-ISSUED FOR PERMIT	03.11.10	TKM	TJM
P1	ISSUED FOR PERMIT	04.10.10	TKM	TJM

Issue	Revision	Date	By	App.
2	ISSUED FOR CONSTRUCTION	08.04.11	TKM	TJM
1	ISSUED FOR CONSTRUCTION	01.02.11	TKM	TJM

Issue	Revision	Date	By	App.




BONACCHI

Bonacchi Group (Qld) Pty Ltd
 ABN 72 010 964 684
 Structural, Civil and Infrastructure Engineers
 10 Finchley Street (PO Box 1299) Milton Queensland 4064 Australia
 Tel : +61 7 3530 7222 Fax : +61 7 3368 1751
 Email : bonacchi@bonacchigroup.com
 Web Site : www.bonacchigroup.com


Project
**GLNG: MAINLAND FACILITIES
 PORT CENTRAL**
 Drawing Title
**400 PAX FERRY LANDING
 SETOUT PLAN**

BONACCHI Project Ref		ISSUED FOR CONSTRUCTION	
Scale AS SHOWN	Designed DMK	Project Director Approved	Date
Date SEP 2010	Drawn TKM		
BECHTEL Doc No.	25577-100-V41-CM00-00021		
GLNG Base Doc No.	3310-BTH-3-3.3-96598-21	071	Rev. 2
GLNG Drawing Code	3310-40-96598-21		

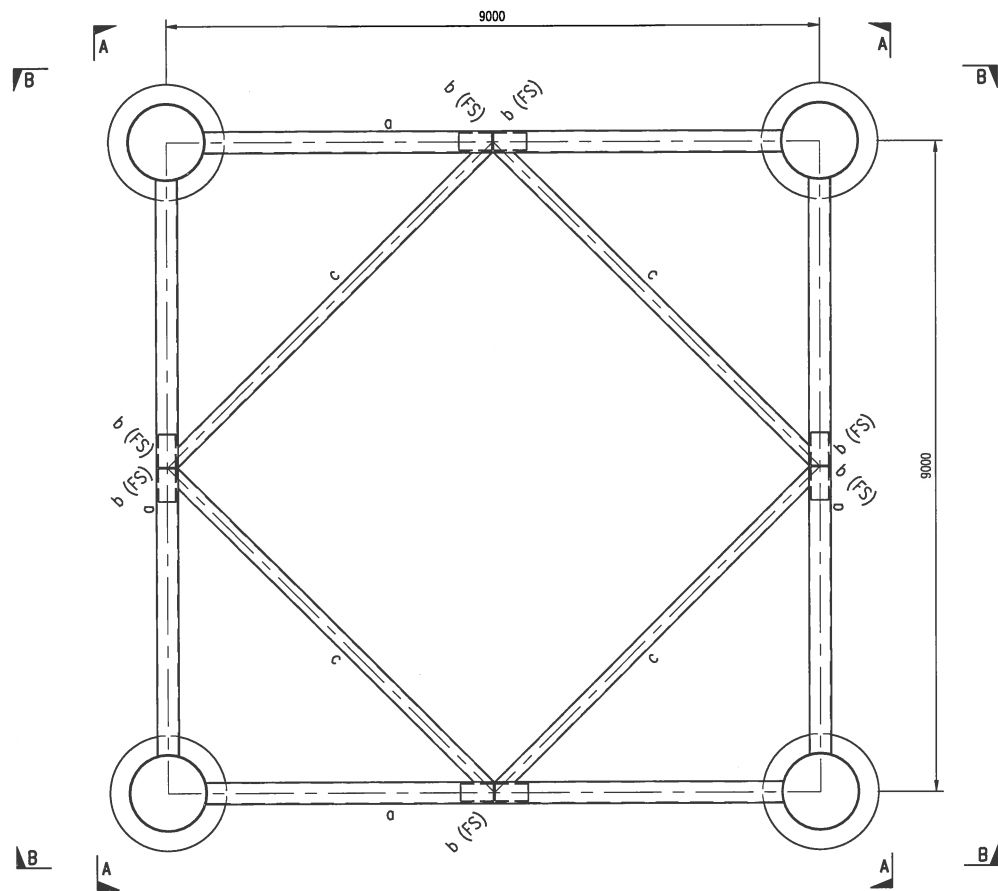

PONTOON SUPPORT FRAME TYPE A - PLAN

SCALE 1:50

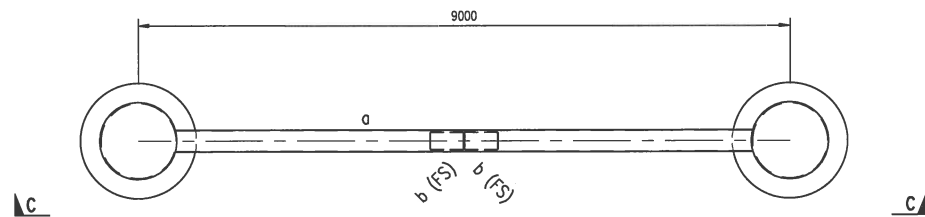


PONTOON SUPPORT FRAME TYPE B - PLAN

SCALE 1:50

PONTOON SUPPORT FRAME MEMBER SCHEDULE		
MARK	MEMBER	REMARKS
a	300 x 12.5 SHS	
b	250 x 12.5 SHS	
c	200 x 9 SHS	


LEGEND

(FS) - DENOTES FAR SIDE

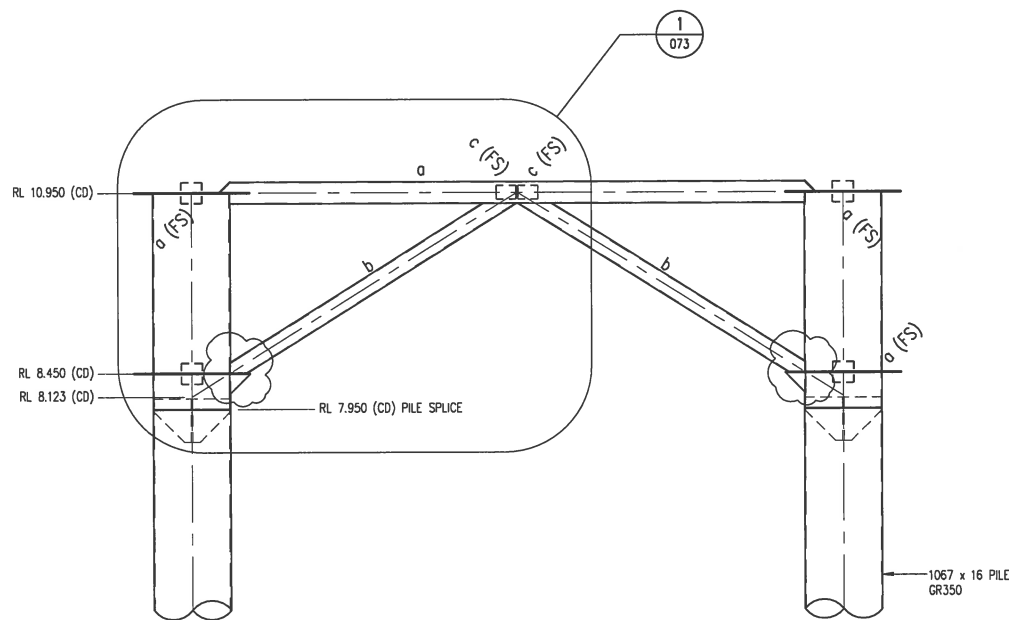

SECTION A-A

SCALE 1:50

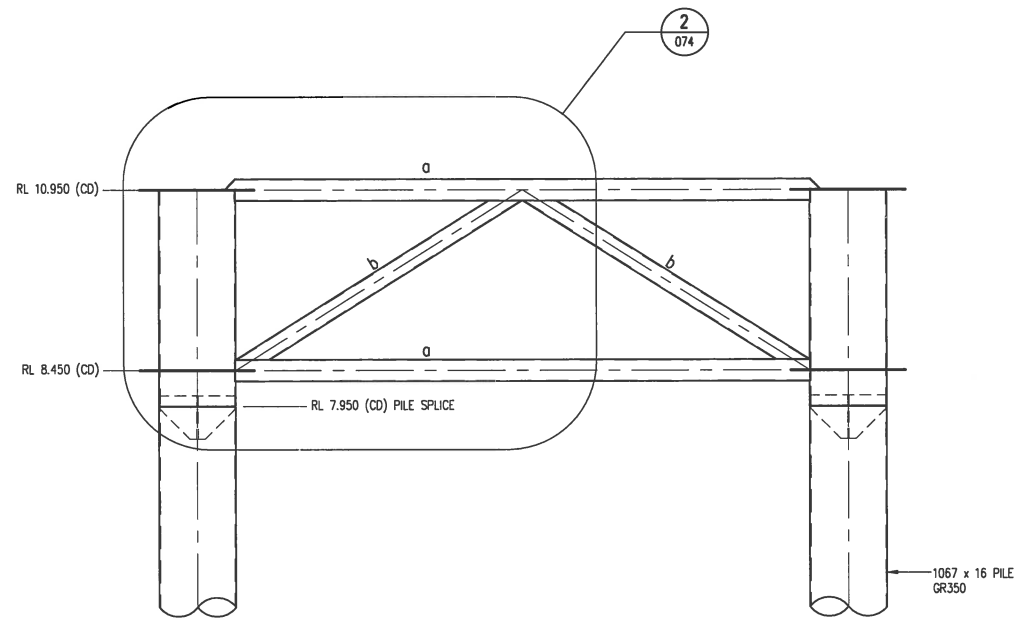

SECTION C-C

SCALE 1:50

SECTION B-B SIMILAR

COPYRIGHT
These drawings, plans and specifications and the copyright therein are the property of the Bonacci Group and must not be used, reproduced or copied wholly or in part without the written permission of the Bonacci Group.

Issue	Revision	Date	By	App.
P5	ISSUED FOR PROCUREMENT	02.12.10	TKM	TAM
P4	PROGRESS ISSUE	16.11.10	TKM	TAM
P3	RE-ISSUED FOR PERMIT	03.11.10	TKM	TAM
P2	ISSUED FOR PERMIT	04.10.10	TKM	TAM
P1	PRELIMINARY ISSUE	17.09.10	TKM	TAM

Issue	Revision	Date	By	App.
1	ISSUED FOR CONSTRUCTION	01.02.11	TKM	TAM
0	ISSUED FOR CONSTRUCTION	22.12.10	TKM	TAM

Issue	Revision	Date	By	App.
-------	----------	------	----	------



BONACCI


Bonacc Group (Qld) Pty Ltd
ABN 72 010 964 664
Structural, Civil and Infrastructure Engineers
10 Finchley Street (PO Box 1299) Milton Queensland 4064 Australia
Tel : +61 7 3510 7222 Fax : +61 7 3360 1751
Email : bonn@bonaccid.com
Web Site : www.bonaccigroup.com

Project
**GLNG: MAINLAND FACILITIES
PORT CENTRAL**
Drawing Title
**400 PAX FERRY LANDING
PONTOON SUPPORT FRAMES
DETAILS - SHEET 1**

BONACCI Project Ref		ISSUED FOR CONSTRUCTION	
B3618	Designed DMK	Project Director Approved	Date
Scale AS SHOWN	Drawn TKM		
Date SEP 2010			
BECHTEL Doc No.	25577-100-V41-CM00-00022		
GLNG Base Doc No.	3310-BTH-3-3.3-96598-22		
GLNG Drawing Code	3310-40 -96598-22		



072

1

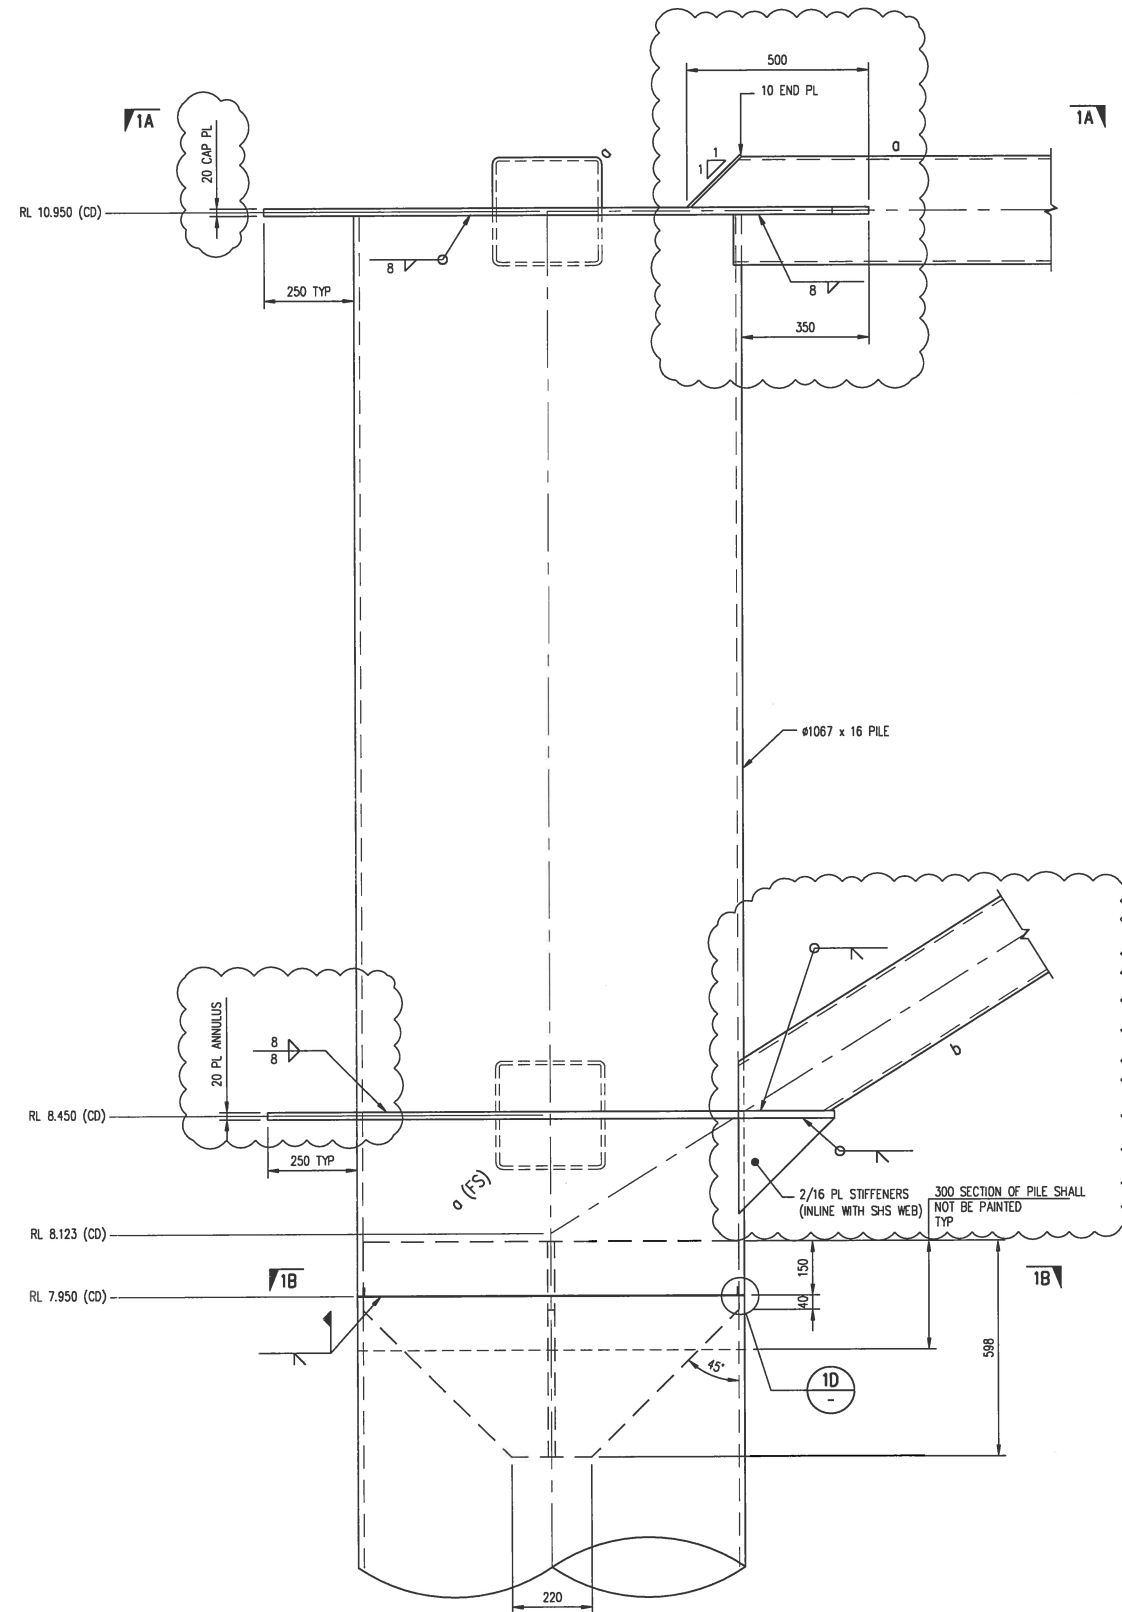


DETAIL 1
SCALE 1:10

1A 1C

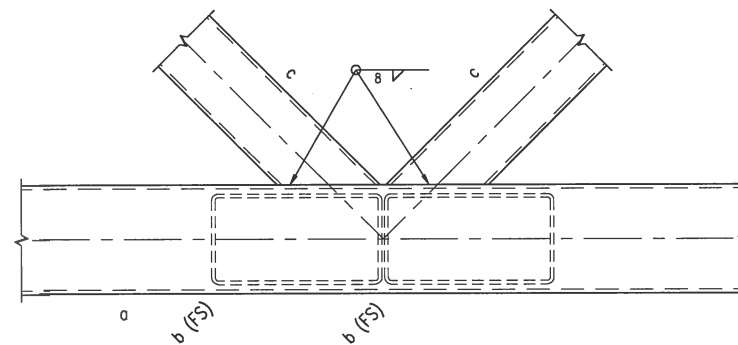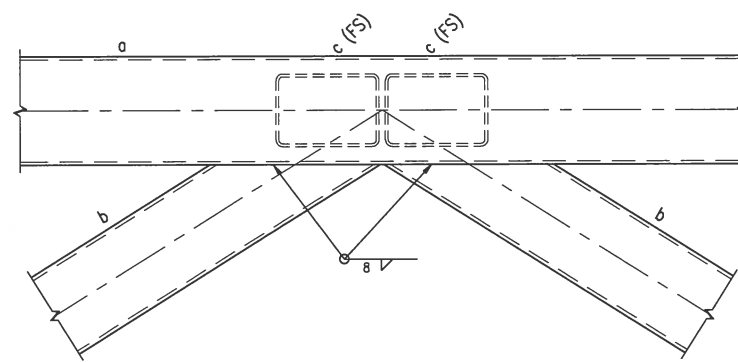


SECTION 1C-1C
SCALE 1:10

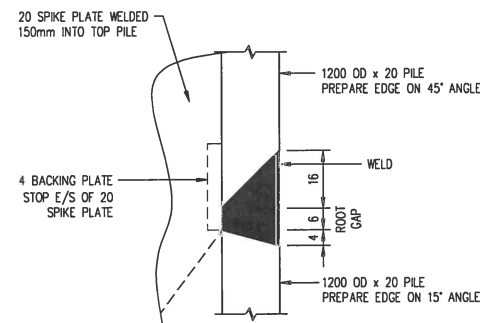


DETAIL 1D
SCALE 1:1

1C

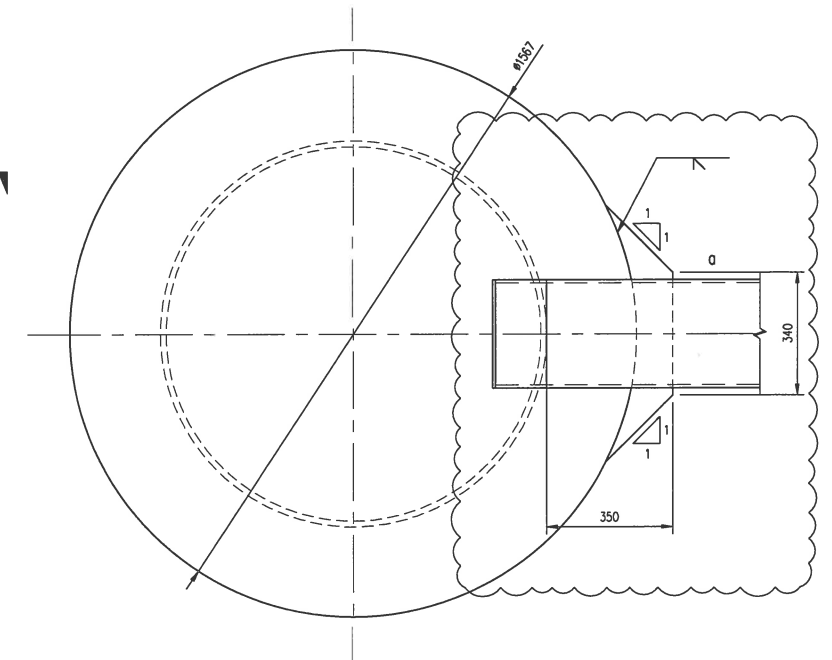

SECTION 1A-1A
SCALE 1:10

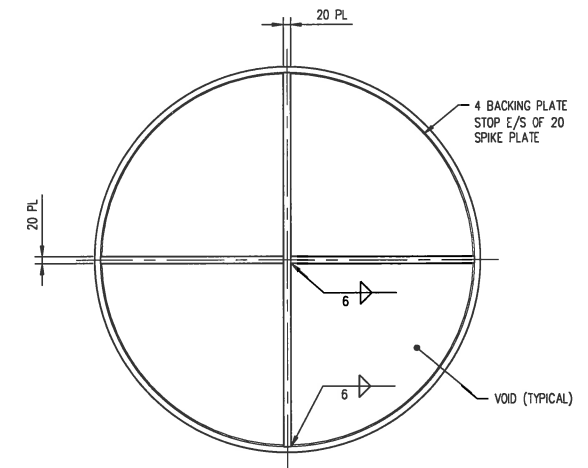

SECTION 1B-1B
SCALE 1:10

COPYRIGHT: All rights reserved. These drawings, plans and specifications and the copyright therein are the property of the Bonaccl Group and must not be used, reproduced or copied wholly or in part without the written permission of the Bonaccl Group.

Issue	Revision	Date	By	App.
P5	ISSUED FOR PROCUREMENT	03.12.10	DMK	TJM
P4	PROGRESS ISSUE	16.11.10	DMK	TJM
P3	RE-ISSUED FOR PERMIT	03.11.10	DMK	TJM
P2	ISSUED FOR PERMIT	04.10.10	DMK	TJM
P1	PRELIMINARY ISSUE	17.09.10	DMK	TJM

Issue	Revision	Date	By	App.
1	ISSUED FOR CONSTRUCTION	01.02.11	DMK	TJM
0	ISSUED FOR CONSTRUCTION	22.12.10	DMK	TJM

Issue	Revision	Date	By	App.
1	ISSUED FOR CONSTRUCTION	01.02.11	DMK	TJM
0	ISSUED FOR CONSTRUCTION	22.12.10	DMK	TJM



BONACCI


Bonaccl Group (Qld) Pty Ltd
ABN 72 010 904 664
Structural, Civil and Infrastructure Engineers
10 Finchley Street (PO Box 1299) Milton Queensland 4064 Australia
Tel : +61 7 3510 7222 Fax : +61 7 3366 3751
Email : bonaccl@bonaccl.com
Web Site : www.bonacclgroup.com

Project
GLNG: MAINLAND FACILITIES
PORT CENTRAL
Drawing Title
400 PAX FERRY LANDING
PONTOON SUPPORT FRAMES
DETAILS - SHEET 2



BONACCI Project Ref		ISSUED FOR CONSTRUCTION	
Scale AS SHOWN	Designed DMK	Project Director Approved	Date
Date SEP 2010	Drawn TKM		
BECHTEL Doc No.	25577-100-V41-CM00-00023		
GLNG Base Doc No.	3310-BTH-3-3.3-96598-23		
GLNG Drawing Code	3310-40 -96598-23		

073


1

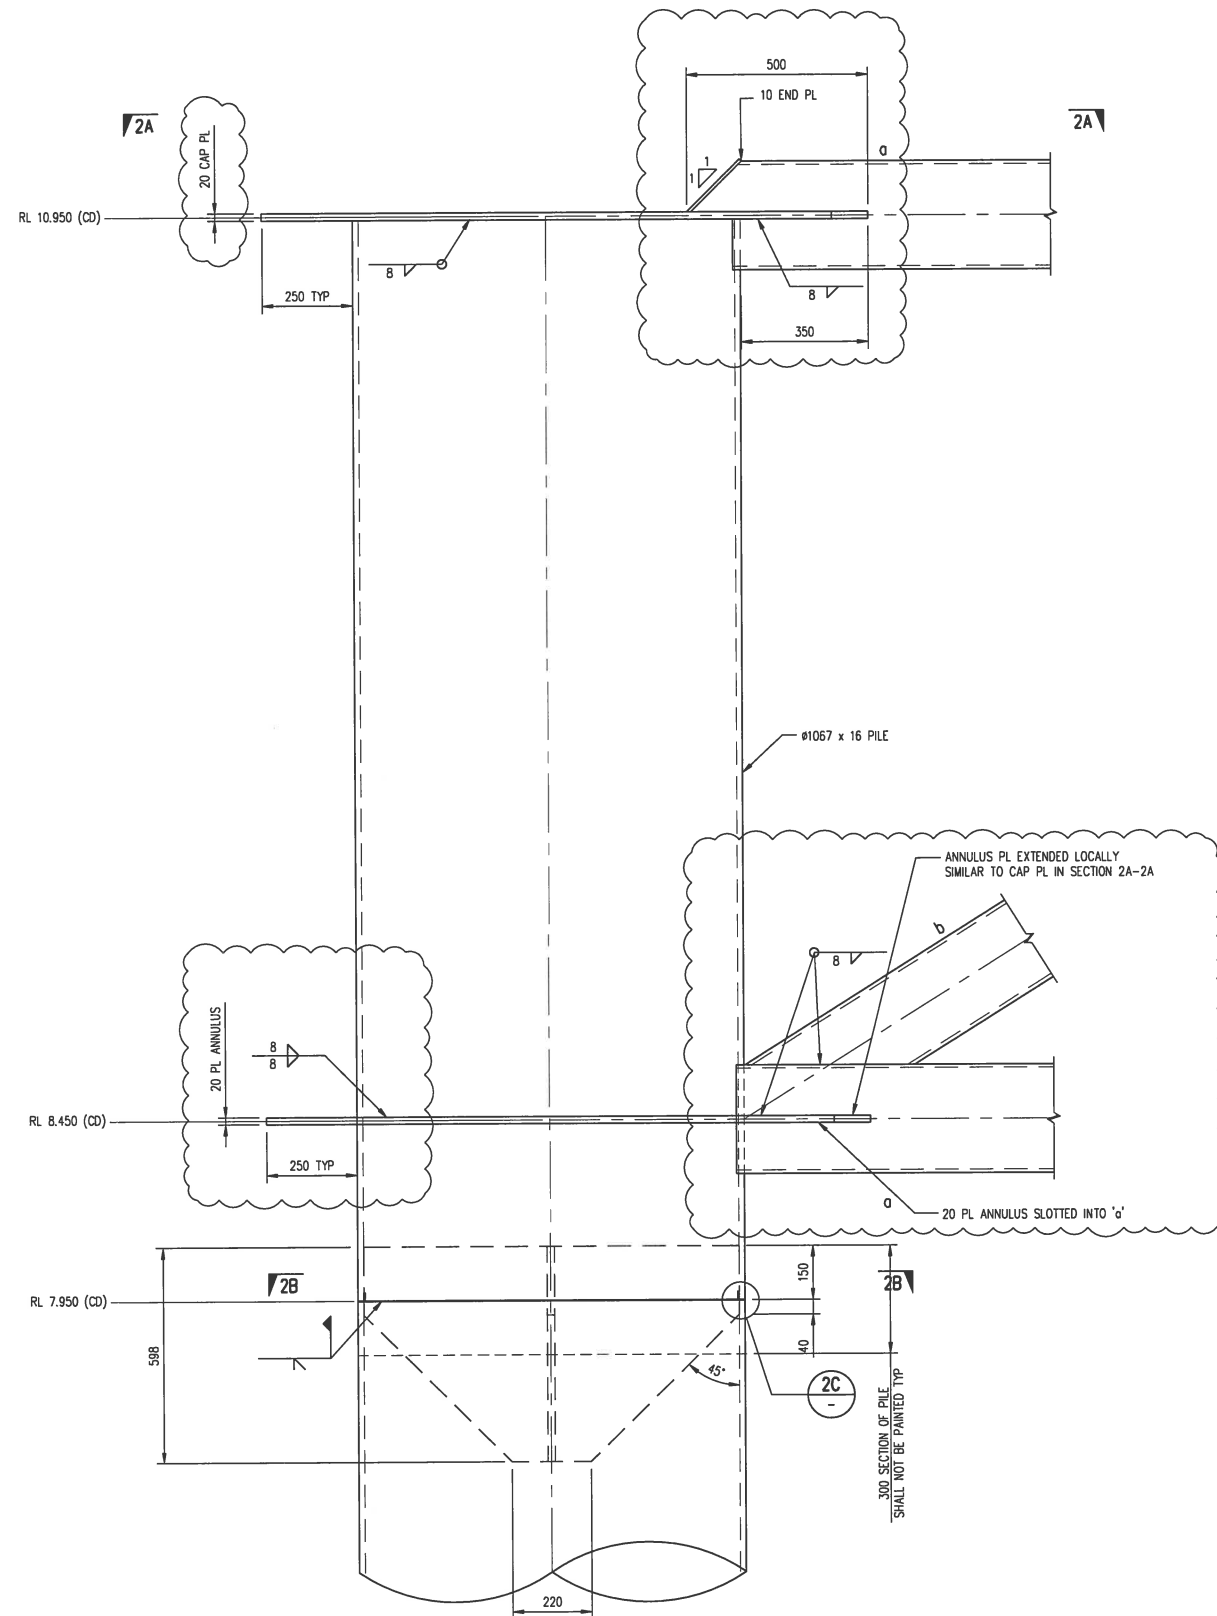


DETAIL (2)
SCALE 1:10

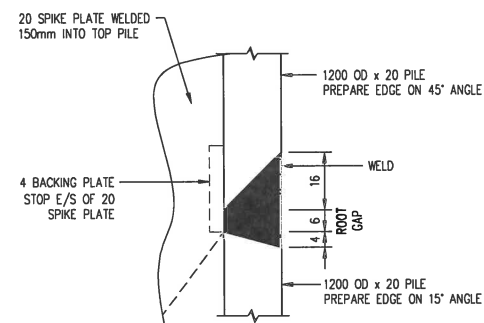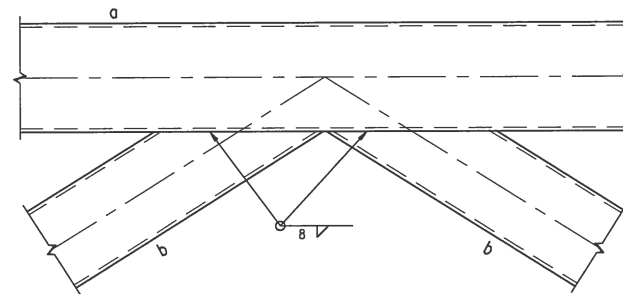

DETAIL (2C)
SCALE 1:1

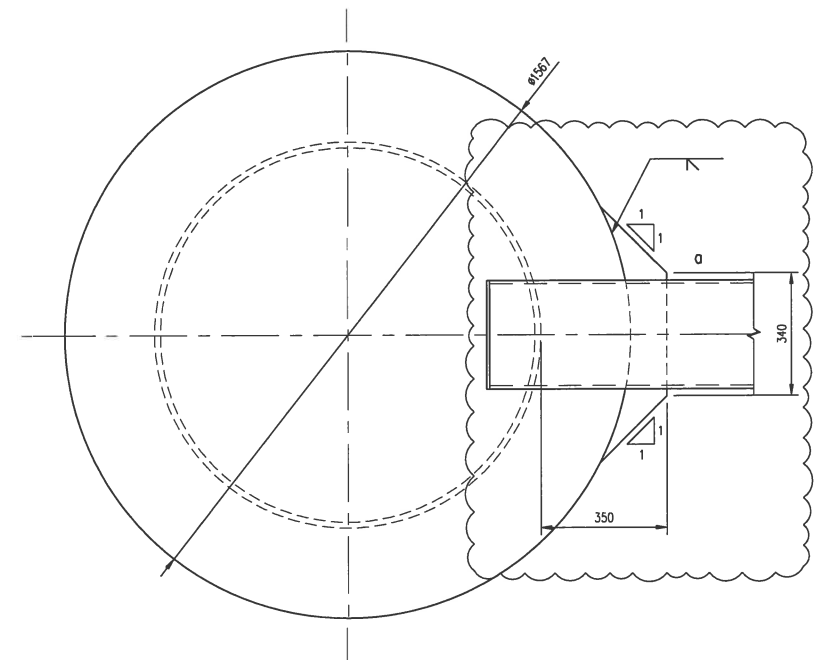

SECTION 2A-2A
SCALE 1:10

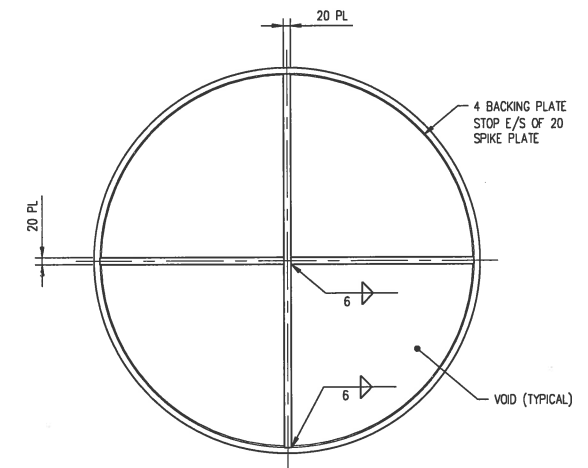

SECTION 2B-2B
SCALE 1:10

COPYRIGHT
These drawings, plans and specifications and the copyright therein are the property of the Bonaccl Group and must not be used, reproduced or copied wholly or in part without the written permission of the Bonaccl Group.

0	ISSUED FOR CONSTRUCTION	22.12.10	TKM	TAM
P4	ISSUED FOR PROCUREMENT	03.12.10	TKM	TAM
P3	PROGRESS ISSUE	16.11.10	TKM	TAM
P2	RE-ISSUED FOR PERMIT	03.11.10	TKM	TAM
P1	ISSUED FOR PERMIT	04.10.10	TKM	TAM

1	ISSUED FOR CONSTRUCTION	01.02.11	TKM	TAM
---	-------------------------	----------	-----	-----

Issue	Revision	Date	By	App.
-------	----------	------	----	------




BONACCL
Bonaccl Group (Qld) Pty Ltd
ABN 72 010 964 664
Structural, Civil and Infrastructure Engineers
10 Finchley Street (PO Box 1299) Milton Queensland 4064 Australia
Tel : +61 7 3510 7222 Fax : +61 7 3368 1751
Email : bonaccl@bonaccl.com.au
Web Site : www.bonacclgroup.com

Project
**GLNG: MAINLAND FACILITIES
PORT CENTRAL**
Drawing Title
**400 PAX FERRY LANDING
PONTOON SUPPORT FRAMES
DETAILS - SHEET 3**


BONACCL Project Ref B3618	ISSUED FOR CONSTRUCTION		
Scale AS SHOWN	Designed DMK	Project Director Approved	Date
Date SEP 2010	Drawn TKM		
BECHTEL Doc No.	25577-100-V41-CM00-00024		
GLNG Base Doc No.	3310-BTH-3-3.3-96598-24		
GLNG Drawing Code	3310-40 -96598-24		

074


1

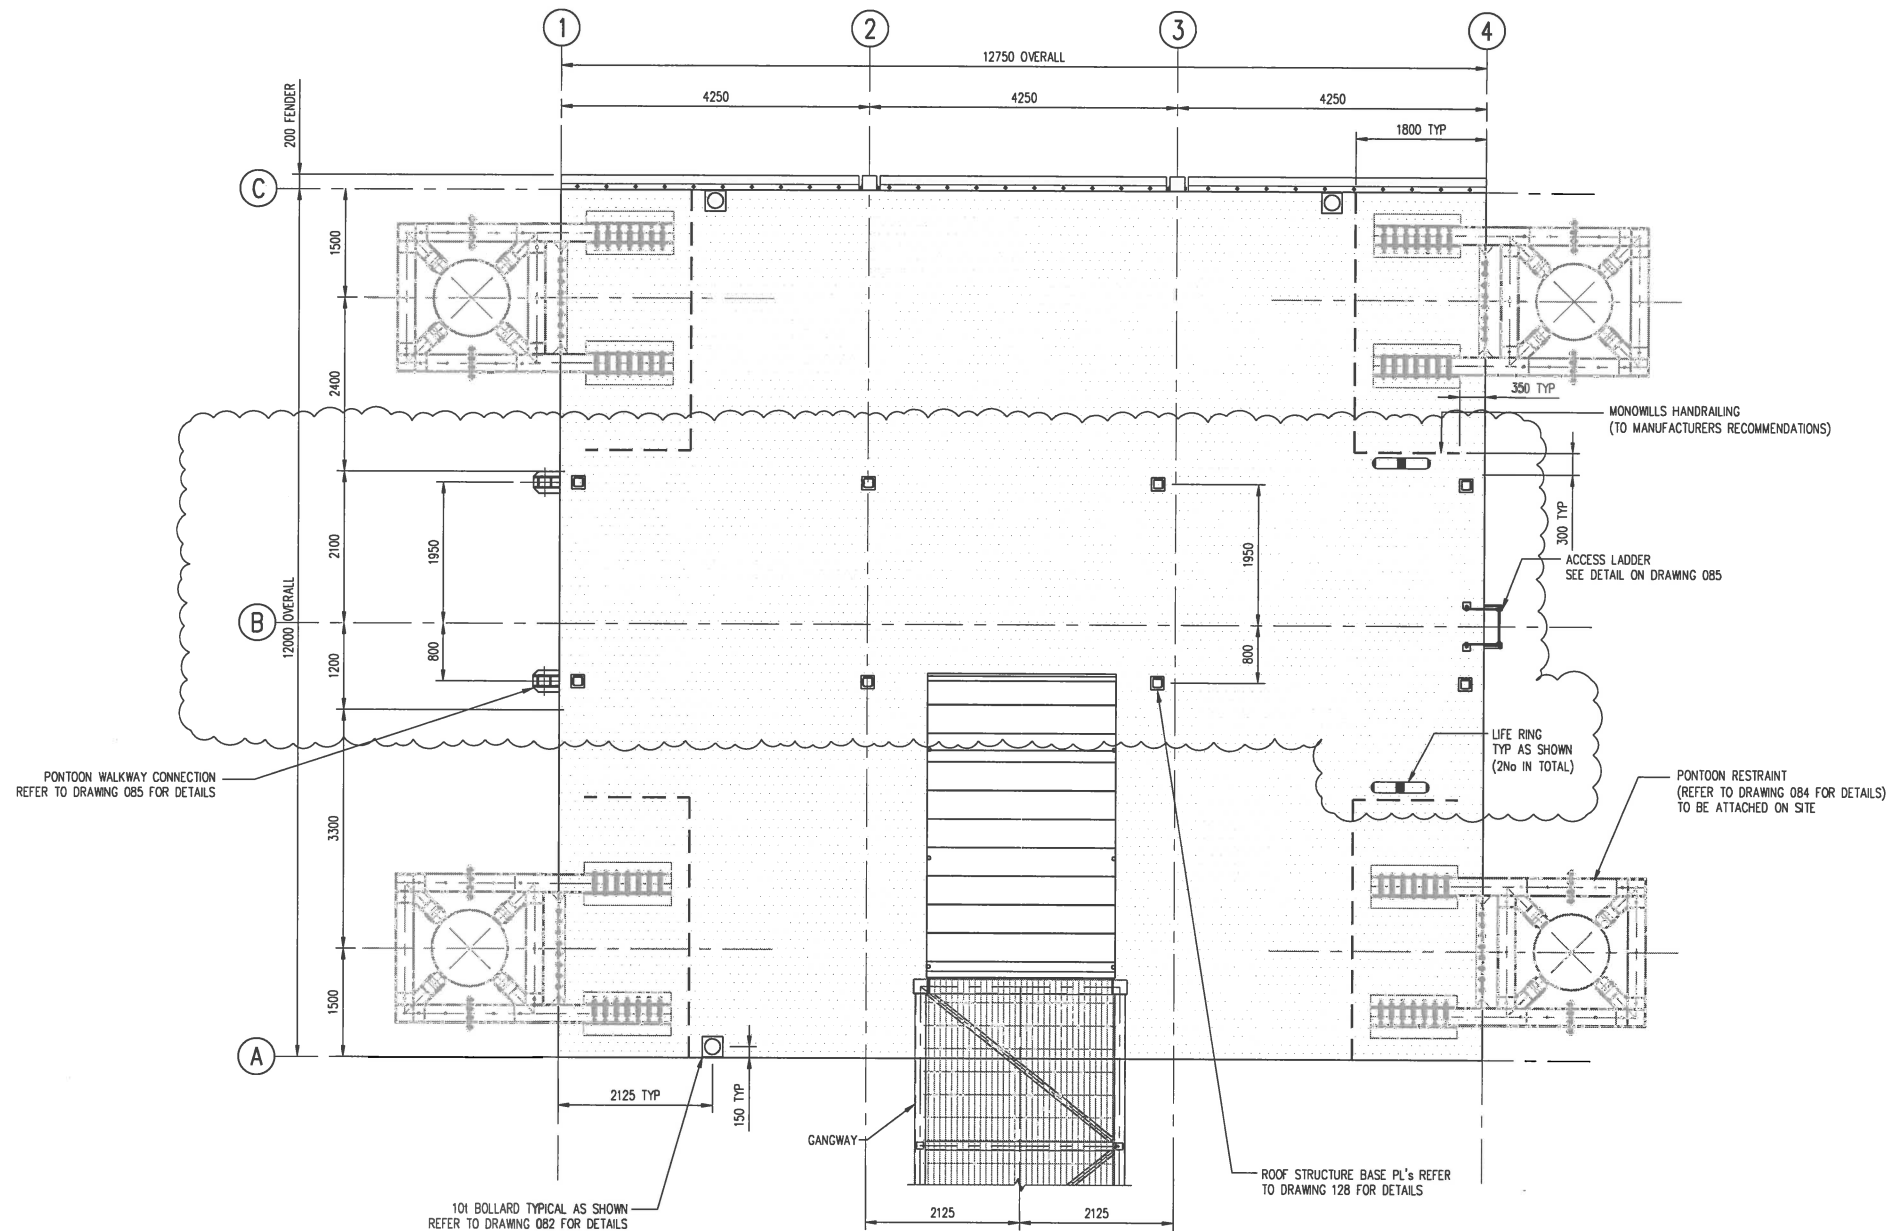








PONTOON B GENERAL ARRANGEMENT – 12.75m x 12m x 1.8m

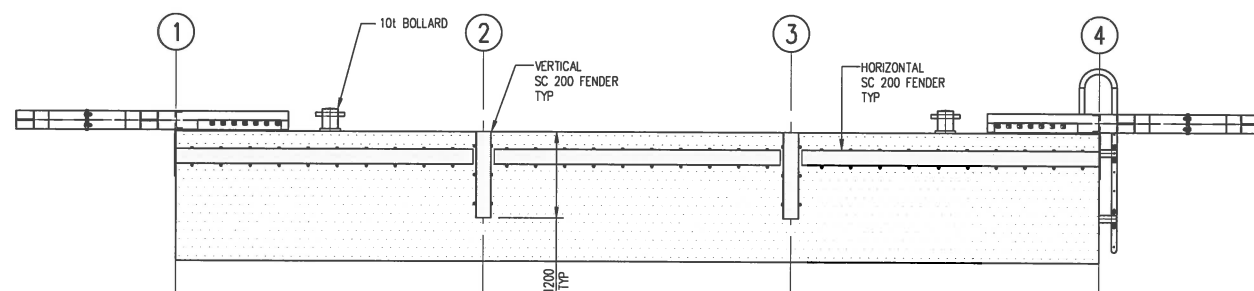

SEAWARD SIDE ELEVATION

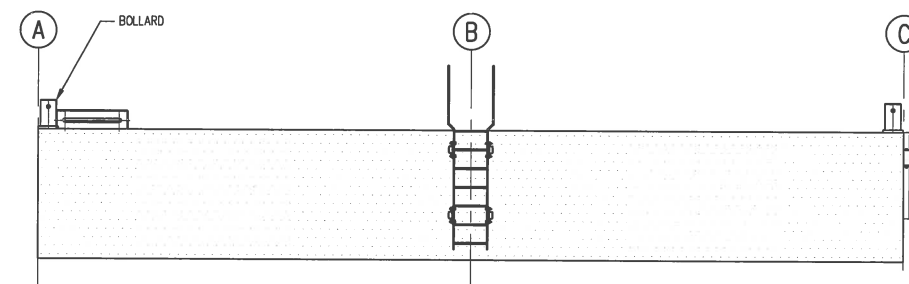

TYPICAL END ELEVATION
SCALE 1:50

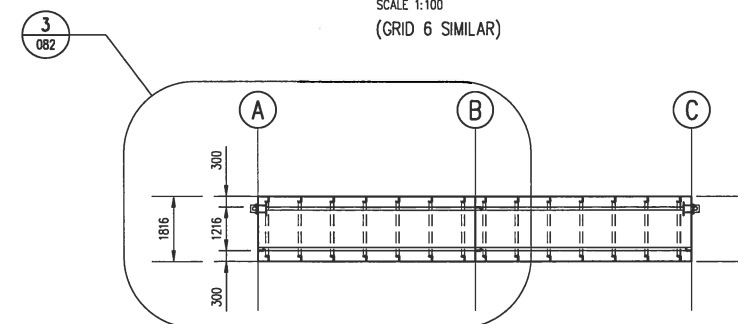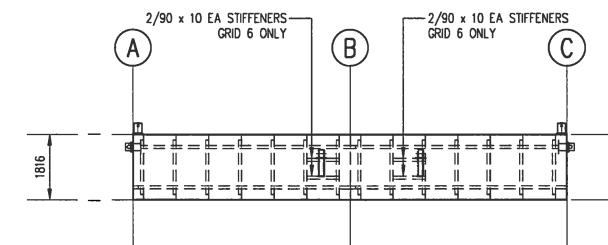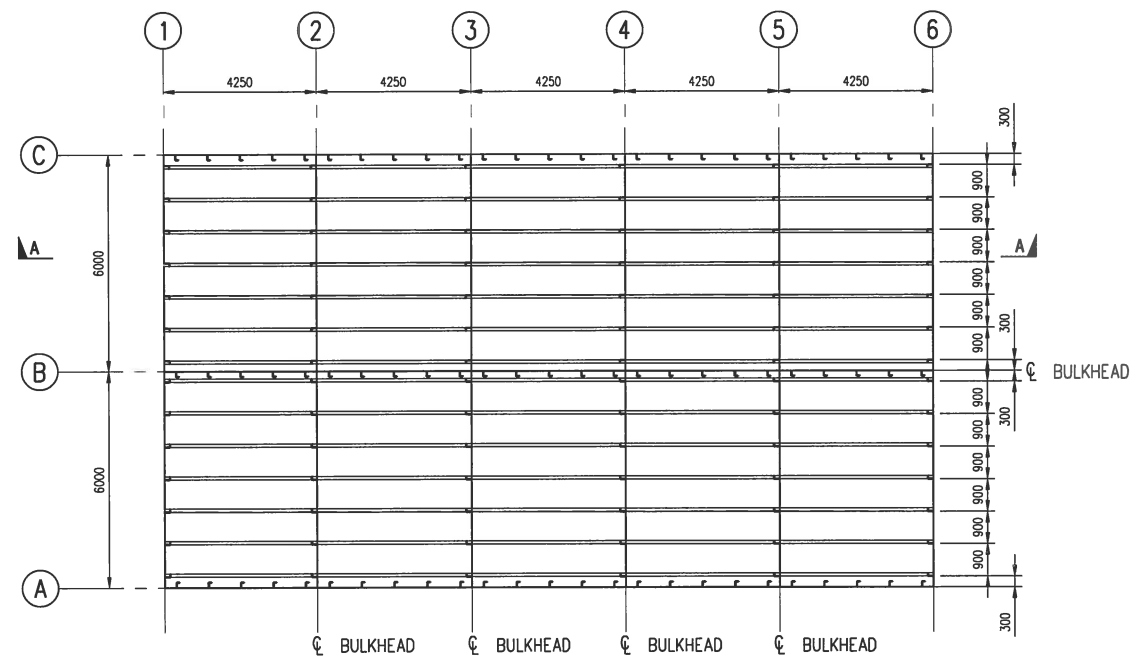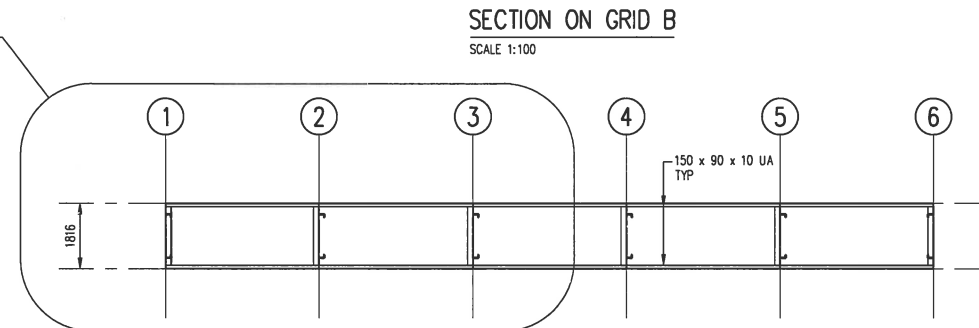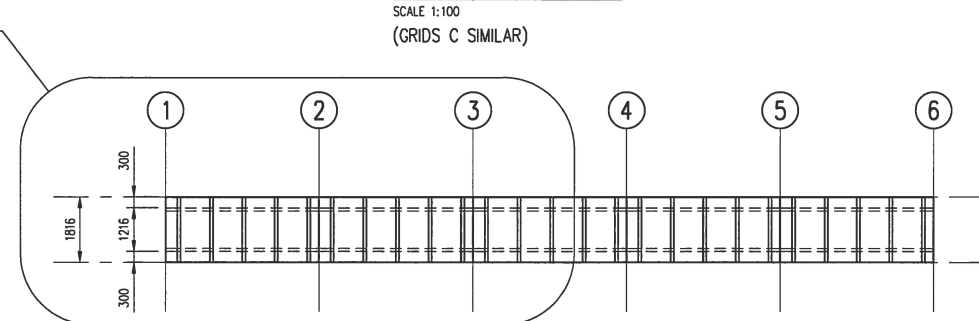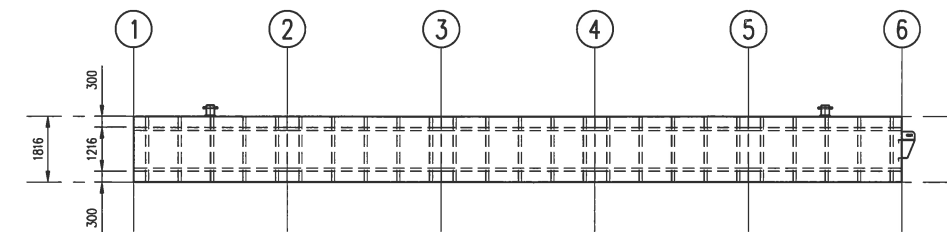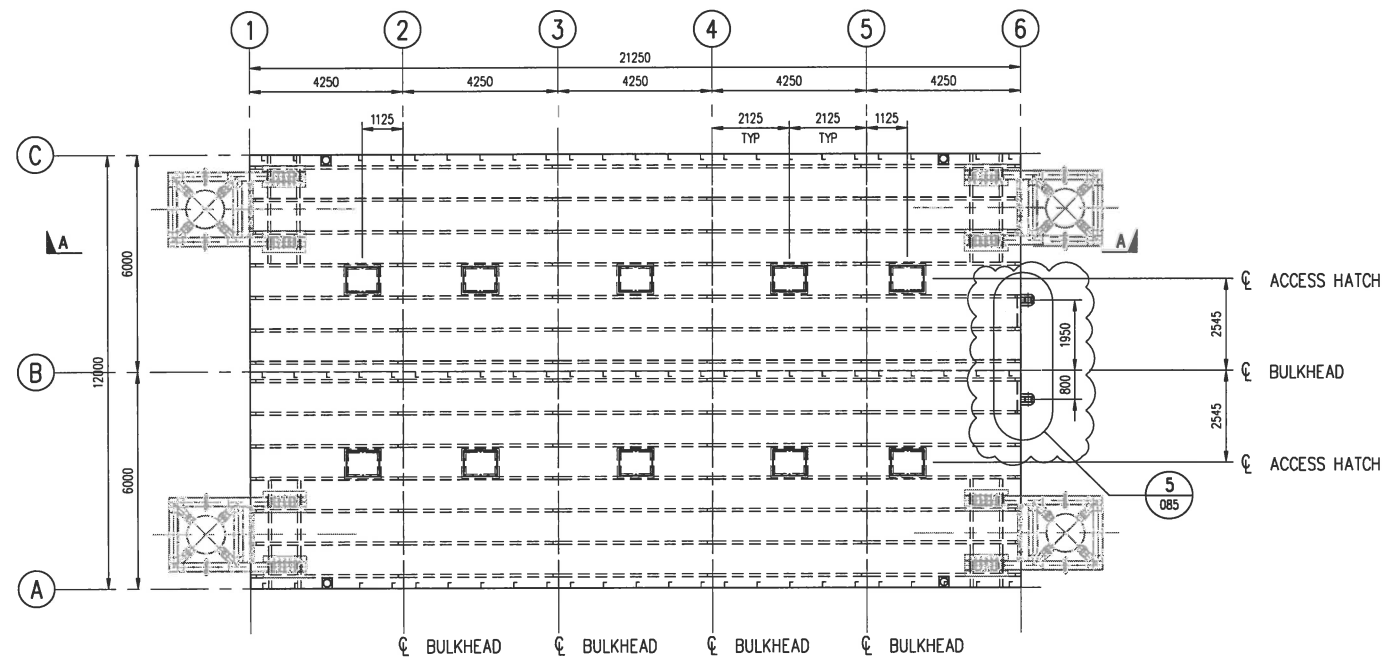

- NOTE:
1. NO BALLAST IS REQUIRED FOR PONTOON A
 2. SACRIFICIAL ZINC ANODES TO BE INSTALLED ON BARGE HULL. DESIGN AND SUPPLY BY OTHERS

COPYRIGHT: All rights reserved. These drawings, plans and specifications and the copyright therein are the property of the Bonaccci Group and must not be used, reproduced or copied wholly or in part without the written permission of the Bonaccci Group.

Issue	Revision	Date	By	App.
0	ISSUED FOR CONSTRUCTION	22.12.10	TKM	TJM
P4	ISSUED FOR PROCUREMENT	03.12.10	TKM	TJM
P3	PROGRESS ISSUE	16.11.10	TKM	TJM
P2	REVISED FOR PERMIT	03.11.10	TKM	TJM
P1	ISSUED FOR PERMIT	04.10.10	TKM	TJM

Issue	Revision	Date	By	App.
2	ISSUED FOR CONSTRUCTION	08.04.11	TKM	TJM
1	ISSUED FOR CONSTRUCTION	01.02.11	TKM	TJM

Issue	Revision	Date	By	App.




BONACCCI


Bonaccci Group (Qld) Pty Ltd
ABN 72 010 964 684
Structural, Civil and Infrastructure Engineers
10 Finchley Street (PO Box 1299) Milton Queensland 4064 Australia
Tel : +61 7 3310 7222 Fax : +61 7 3368 1751
Email : bon@bonaccciqld.com
Web Site : www.bonacccigroup.com

Project
**GLNG: MAINLAND FACILITIES
PORT CENTRAL**
Drawing Title
**400 PAX FERRY LANDING
PONTOON A
FRAMING SETOUT**


BONACCCI Project Ref		ISSUED FOR CONSTRUCTION	
B3618	Scale AS SHOWN	Designed DMK	Project Director Approved
Date SEP 2010	Drawn TKM		
BECHTEL Doc No.	25577-100-W41-CM00-00027		
GLNG Base Doc No.	3310-BTH-3-3.3-96598-27		
GLNG Drawing Code	3310-40 -96598-27		

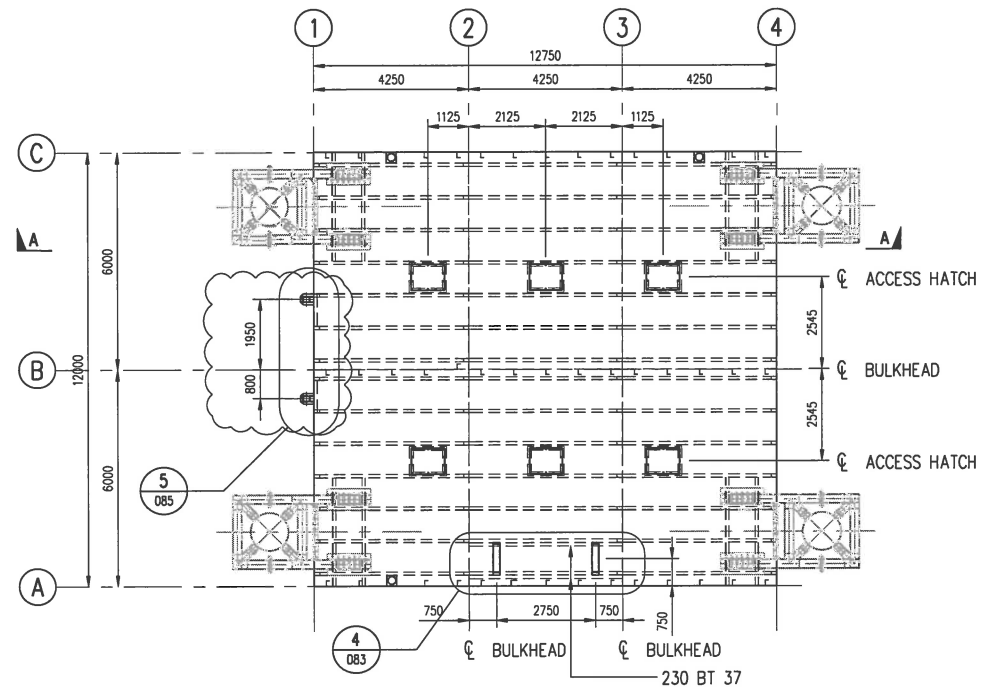

PLAN AT DECK LEVEL
SCALE 1:100

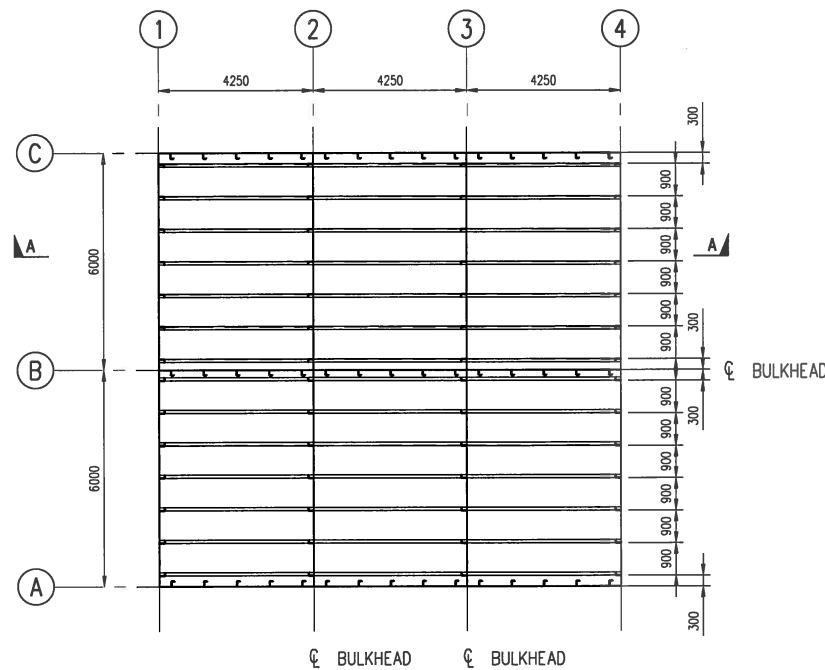


PLAN AT KEEL LEVEL
SCALE 1:100

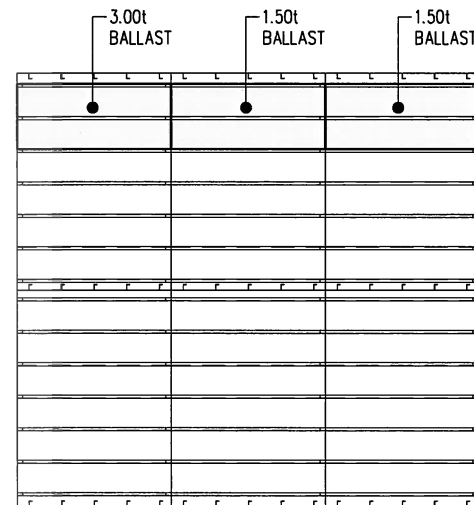


BALLAST PLAN
SCALE 1:100


- NOTE:
- ALL BALLAST TO BE MADE UP WITH CLAY PAVERS (TYPICAL)
 - SACRIFICIAL ZINC ANODES TO BE INSTALLED ON BARGE HULL. DESIGN AND SUPPLY BY OTHERS

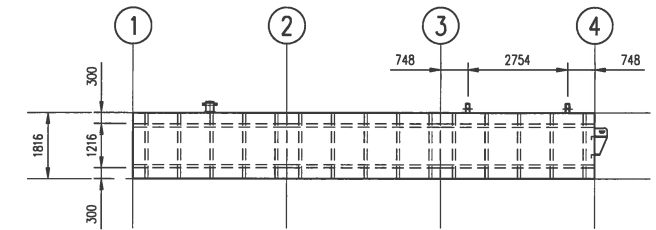


ELEVATION ON GRID A
SCALE 1:100
(GRIDS C SIMILAR)

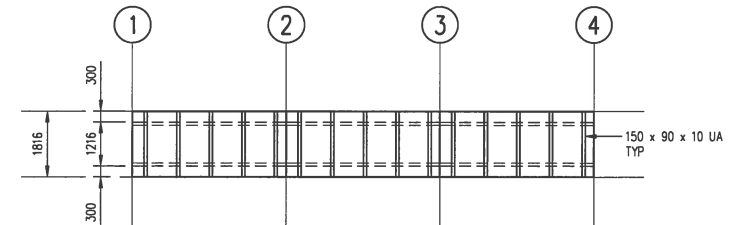


SECTION ON GRID B
SCALE 1:100

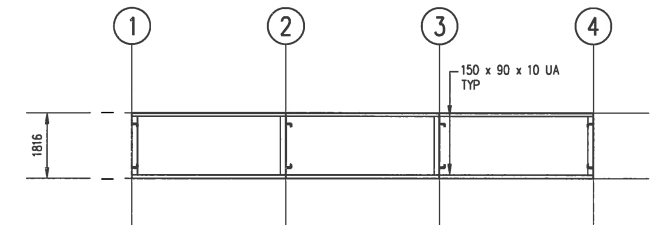

SECTION A-A
SCALE 1:100

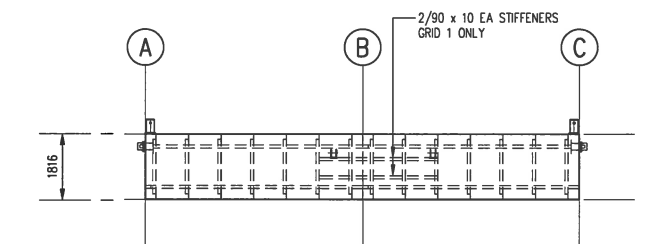

ELEVATION ON GRID 1
SCALE 1:100
(GRID 6 SIMILAR)

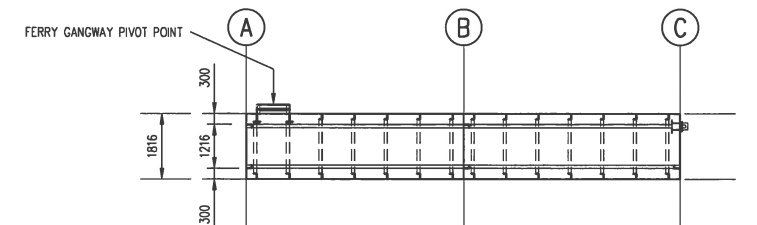

ELEVATION ON GRID 2, 3, 4 & 5
SCALE 1:100

COPYRIGHT All rights reserved. These drawings, plans and specifications and the copyright therein are the property of the Bonacci Group and must not be used, reproduced or copied wholly or in part without the written permission of the Bonacci Group.

0	ISSUED FOR CONSTRUCTION	22.12.10	TKM	TJM
P4	ISSUED FOR PROCUREMENT	03.12.10	TKM	TJM
P3	PROGRESS ISSUE	16.11.10	TKM	TJM
P2	REVISED FOR PERMIT	03.11.10	TKM	TJM
P1	ISSUED FOR PERMIT	04.10.10	TKM	TJM

2	ISSUED FOR CONSTRUCTION	08.04.11	TKM	TJM
1	ISSUED FOR CONSTRUCTION	01.02.11	TKM	TJM

Issue	Revision	Date	By	App.
Issue	Revision	Date	By	App.
Issue	Revision	Date	By	App.






BONACCI

Bonacci Group (Qld) Pty Ltd
ABN 72 010 964 664
Structural, Civil and Infrastructure Engineers
10 Finchley Street (PO Box 1299) Milton Queensland 4064 Australia
Tel : +61 7 3530 7222 Fax : +61 7 3346 1751
Email : bonac@bonaccigroup.com
Web Site : www.bonaccigroup.com

Project
**GLNG: MAINLAND FACILITIES
PORT CENTRAL
400 PAX FERRY LANDING
PONTON B
FRAMING SETOUT**

BONACCI Project Ref B3618	ISSUED FOR CONSTRUCTION
Scale AS SHOWN	Designed DMK
Date SEP 2010	Drawn TKM
BECHTEL Doc No.	25577-100-V41-CM00-00028
GLNG Base Doc No.	3310-BTH-3-3.3-96598-28
GLNG Drawing Code	3310-40-96598-28
Project Director Approved	Date
Rev.	2

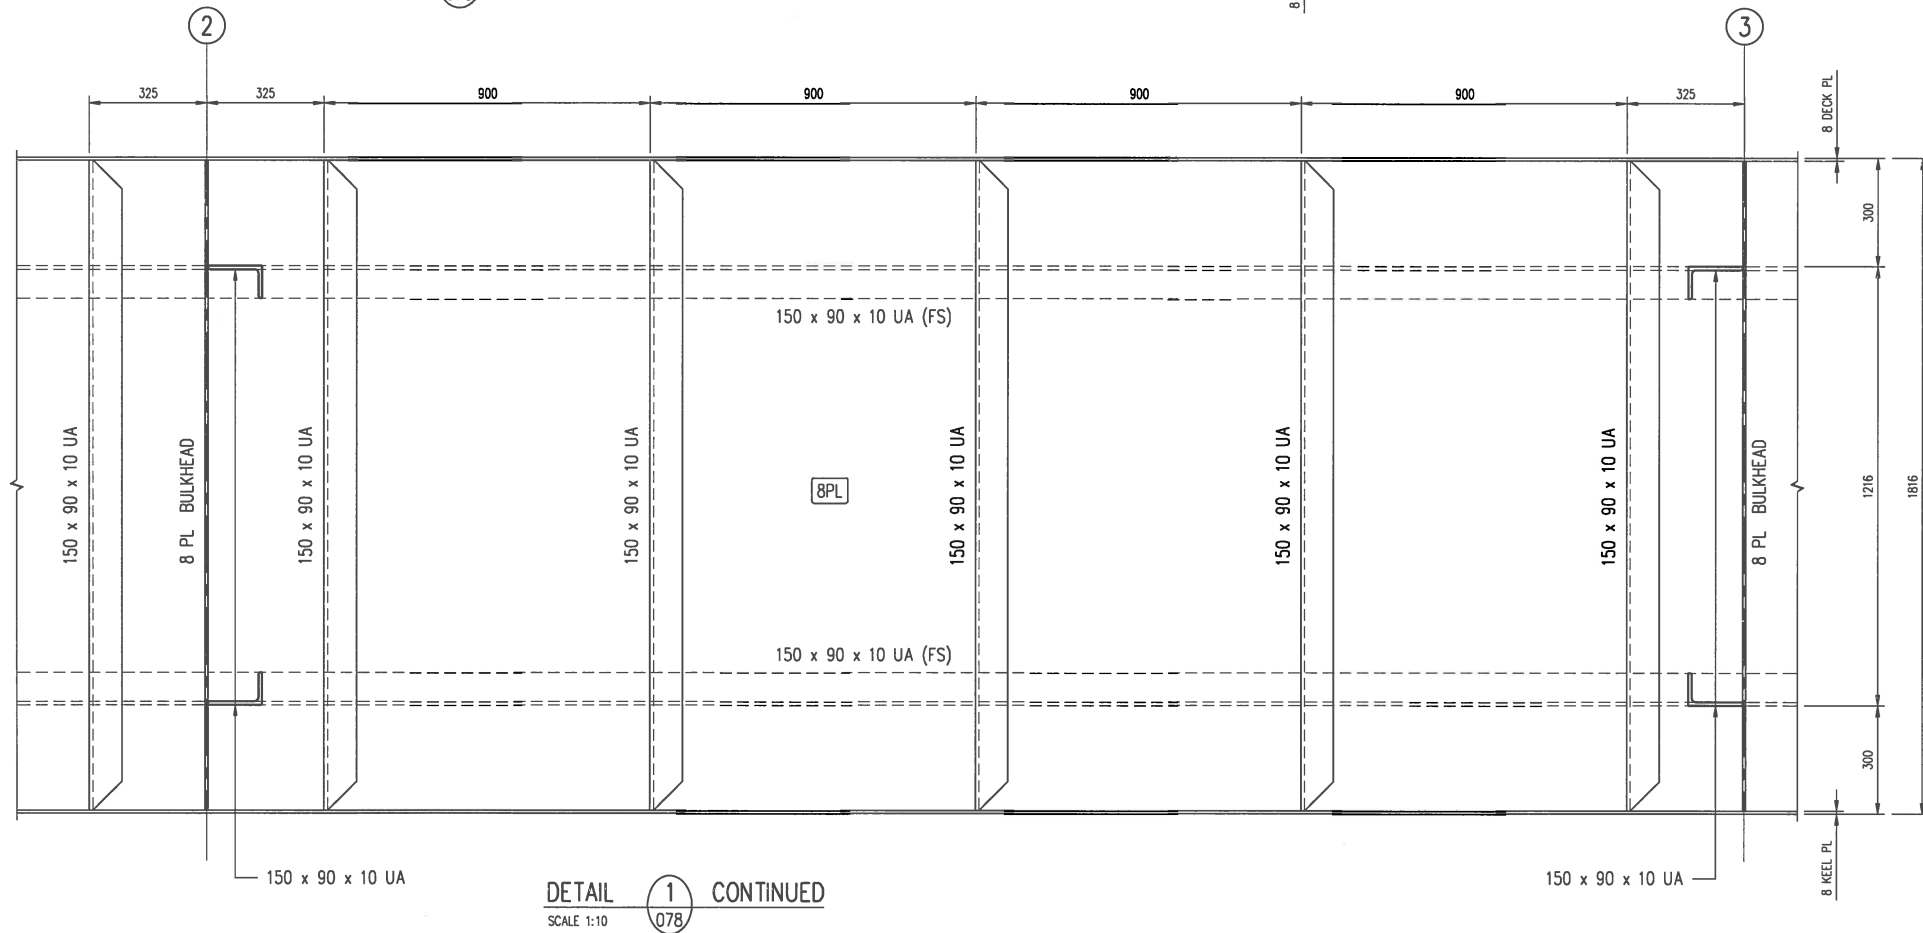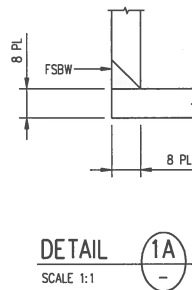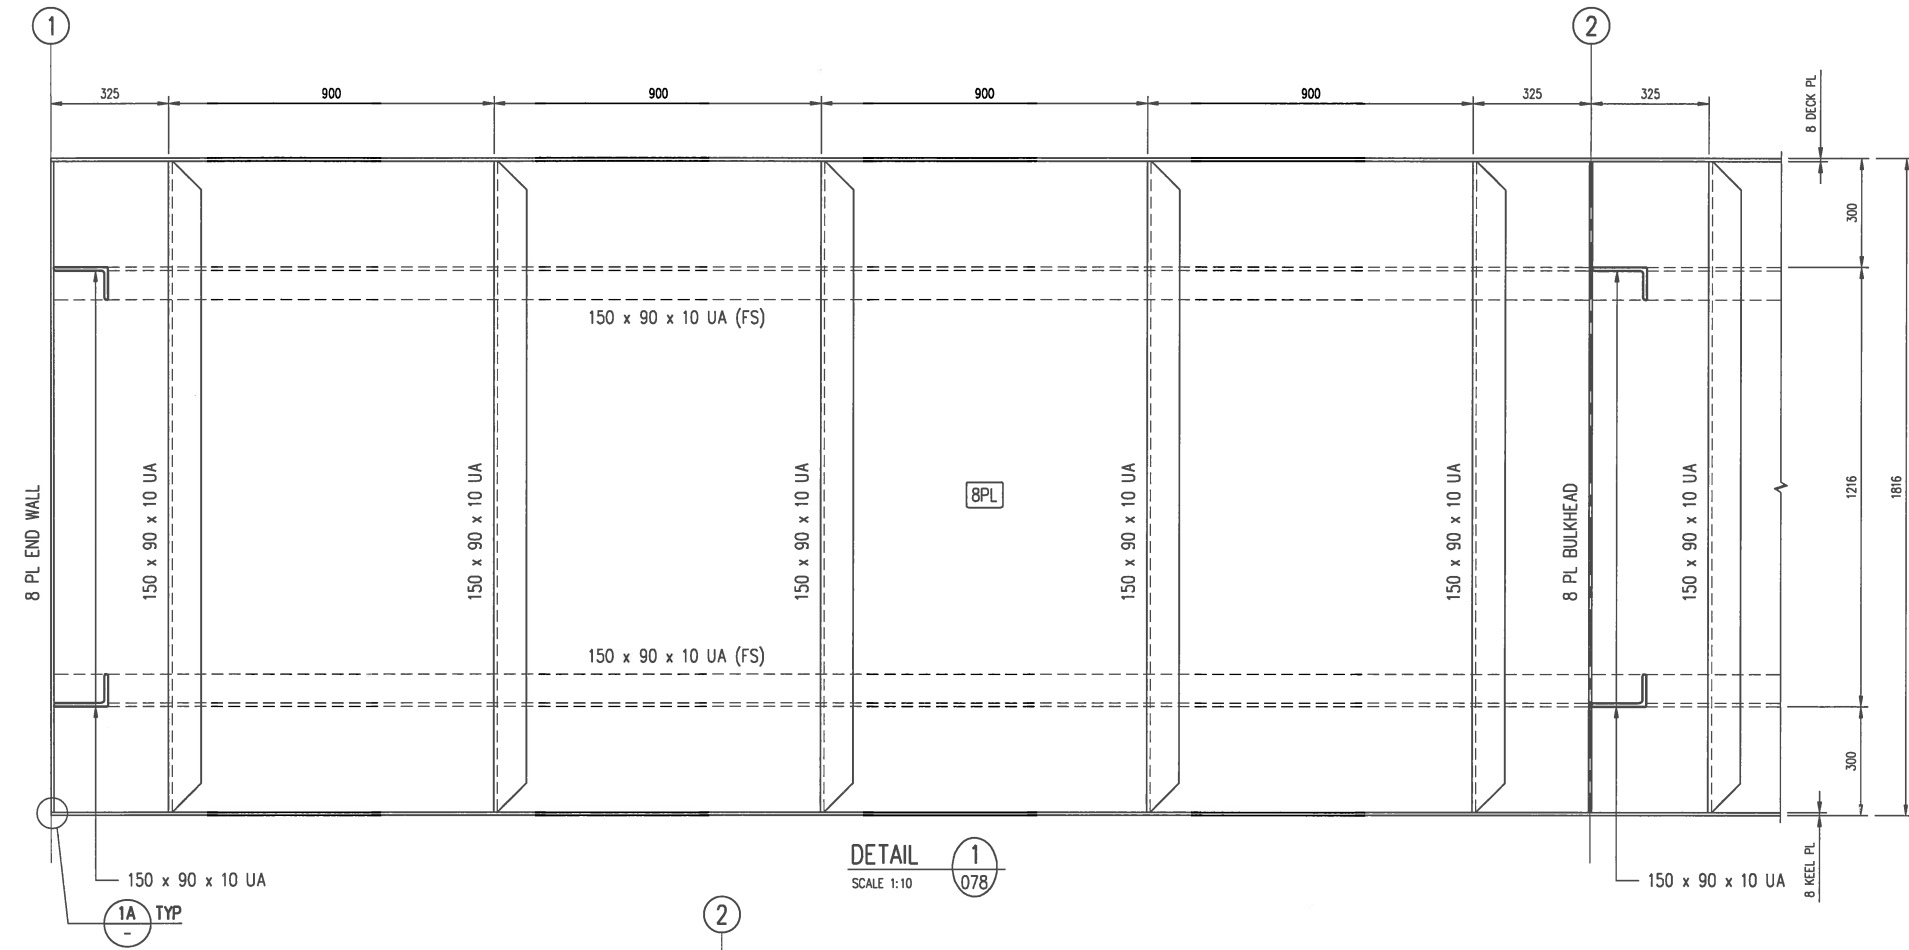

COPYRIGHT All rights reserved. These drawings, plans and specifications and the copyright therein are the property of the Bonacci Group and must not be used, reproduced or copied wholly or in part without the written permission of the Bonacci Group.

0	ISSUED FOR CONSTRUCTION	22.12.10	TKM	TJM
P4	ISSUED FOR PROCUREMENT	03.12.10	TKM	TJM
P3	PROGRESS ISSUE	16.11.10	TKM	TJM
P2	RE-ISSUED FOR PERMIT	03.11.10	TKM	TJM
P1	ISSUED FOR PERMIT	04.10.10	TKM	TJM

1	ISSUED FOR CONSTRUCTION	01.02.11	TKM	TJM
---	-------------------------	----------	-----	-----

Issue	Revision	Date	By	App.
Issue	Revision	Date	By	App.
Issue	Revision	Date	By	App.
Issue	Revision	Date	By	App.



BONACCI



Bonacc Group (Qld) Pty Ltd
 ABN 72 010 964 664
 Structural, Civil and Infrastructure Engineers
 10 Finchley Street (PO Box 1299) Milton Queensland 4064 Australia
 Tel : +61 7 3510 7222 Fax : +61 7 3368 1751
 Email : bonn@bonacciqld.com
 Web Site : www.bonaccigroup.com

Project
GLNG: MAINLAND FACILITIES
PORT CENTRAL
 Drawing Title
400 PAX FERRY LANDING
PONTOON FRAMING DETAILS
SHEET 1

BONACCI Project Ref	ISSUED FOR CONSTRUCTION		
Scale AS SHOWN	Designed DMK	Project Director Approved	Date
Date SEP 2010	Drawn TKM		
BECHTEL Doc No.	25577-100-V41-CM00-00029		
GLNG Base Doc No.	3310-BTH-3-3.3-96598-29		
GLNG Drawing Code	3310-40 -96598-29		

080

1

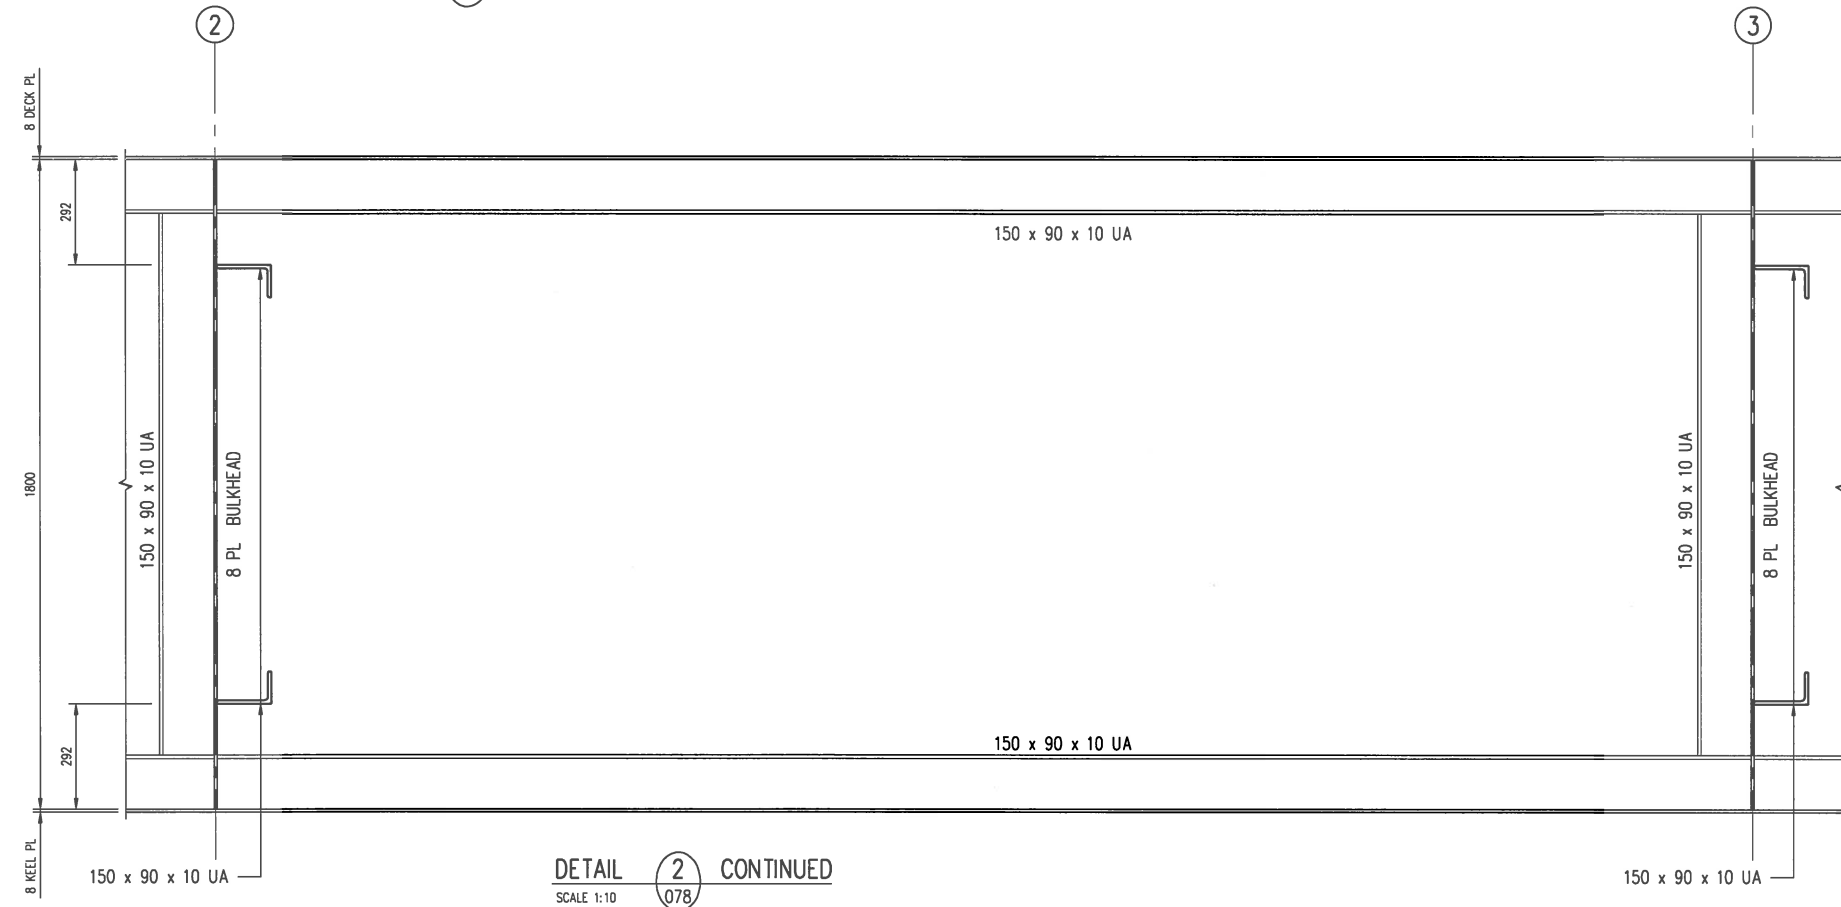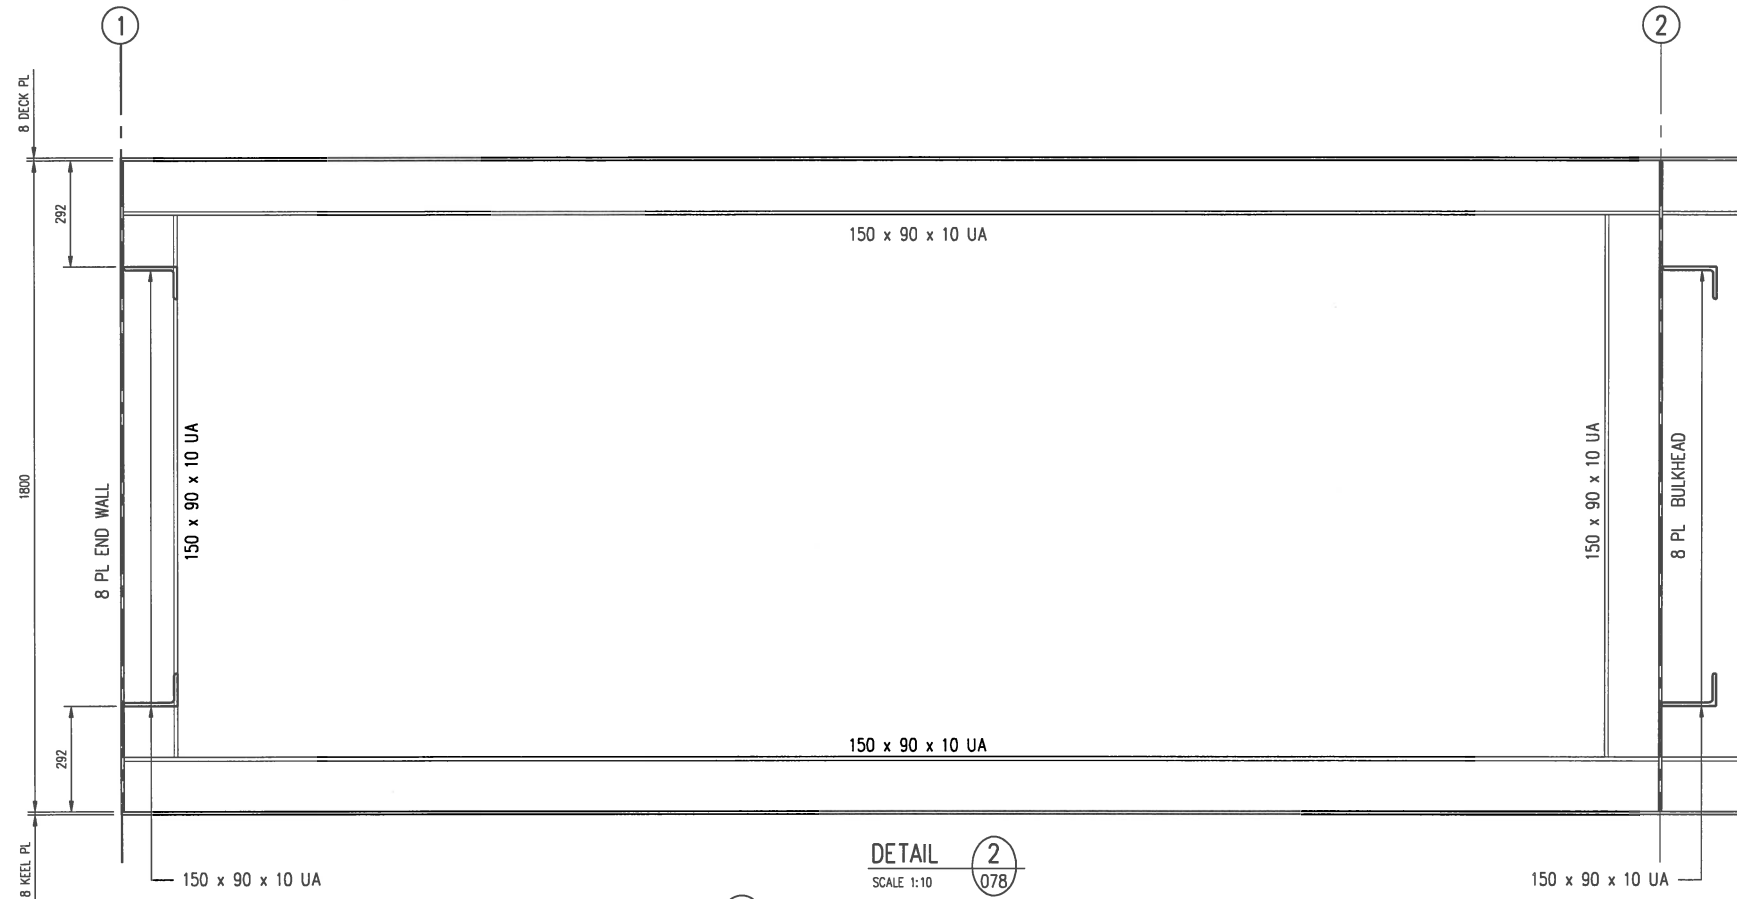

COPYRIGHT All rights reserved. These drawings, plans and specifications and the copyright therein are the property of the Bonacci Group and must not be used, reproduced or copied wholly or in part without the written permission of the Bonacci Group.

0	ISSUED FOR CONSTRUCTION	22.12.10	TKM	TJM
P4	ISSUED FOR PROCUREMENT	03.12.10	TKM	TJM
P3	PROGRESS ISSUE	16.11.10	TKM	TJM
P2	REVISED FOR PERMIT	03.11.10	TKM	TJM
P1	ISSUED FOR PERMIT	04.10.10	TKM	TJM

Issue Revision Date By App.

1	ISSUED FOR CONSTRUCTION	01.02.11	TKM	TJM
---	-------------------------	----------	-----	-----

Issue Revision Date By App.

Issue	Revision	Date	By	App.
-------	----------	------	----	------



BONACCI


Bonacc Group (Qld) Pty Ltd
 ABN 72 010 964 664
 Structural, Civil and Infrastructure Engineers
 10 Finchley Street (PO Box 1299) Milton Queensland 4064 Australia
 Tel : +61 7 3510 7222 Fax : +61 7 3368 1751
 Email : bon@bonaccidg.com
 Web Site : www.bonaccigroup.com

Project
GLNG: MAINLAND FACILITIES
PORT CENTRAL
 Drawing Title
400 PAX FERRY LANDING
PONTON FRAMING DETAILS
SHEET 2




BONACCI Project Ref B3618	ISSUED FOR CONSTRUCTION		
Scale AS SHOWN	Designed DMK	Project Director Approved	Date
Date SEP 2010	Drawn TKM		
BECHTEL Doc No.	25577-100-V41-CM00-00030		
GLNG Base Doc No.	3310-BTH-3-3.3-96598-30		
GLNG Drawing Code	3310-40-96598-30		

081

1

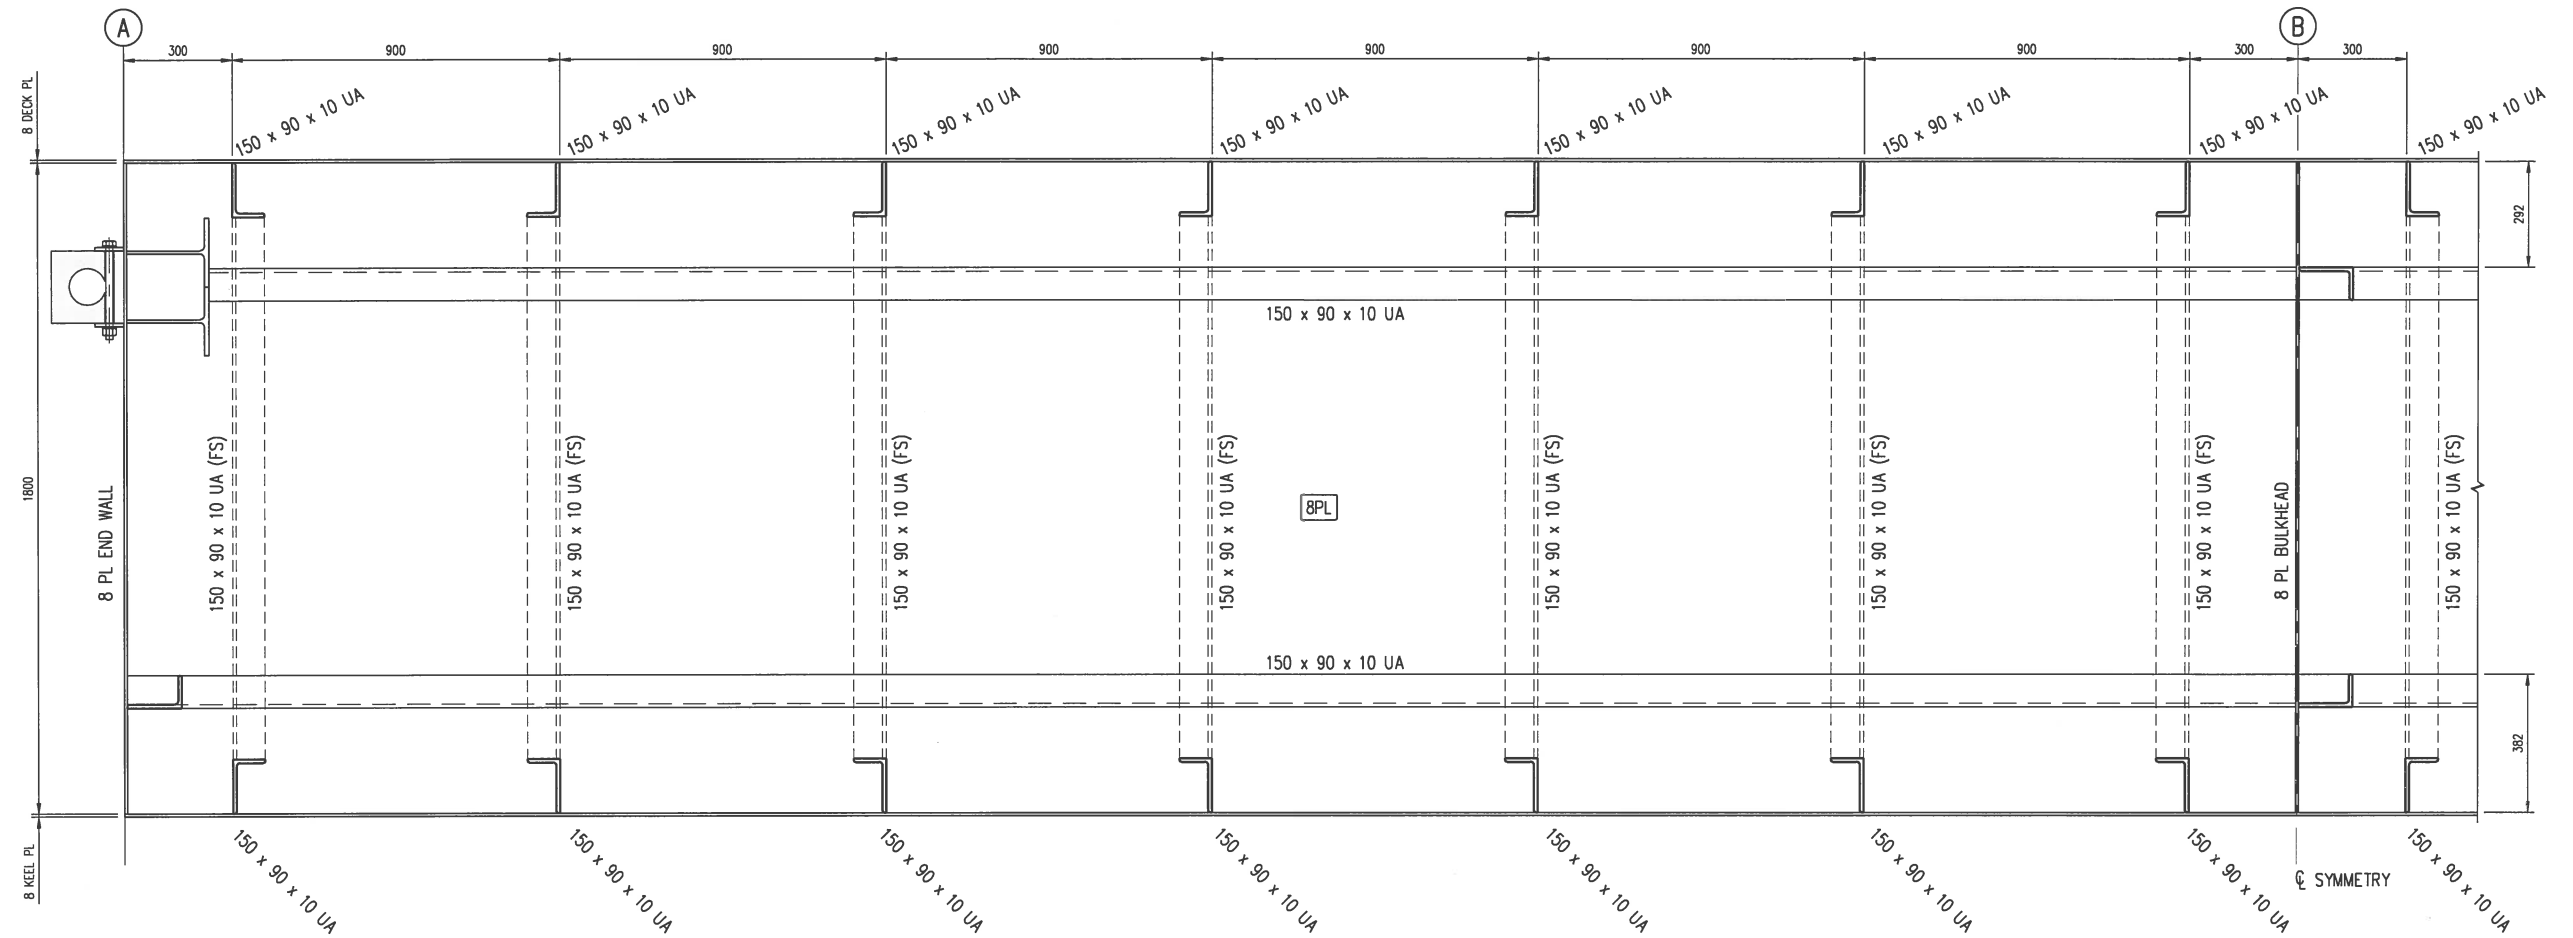

DETAIL 3
SCALE 1:10

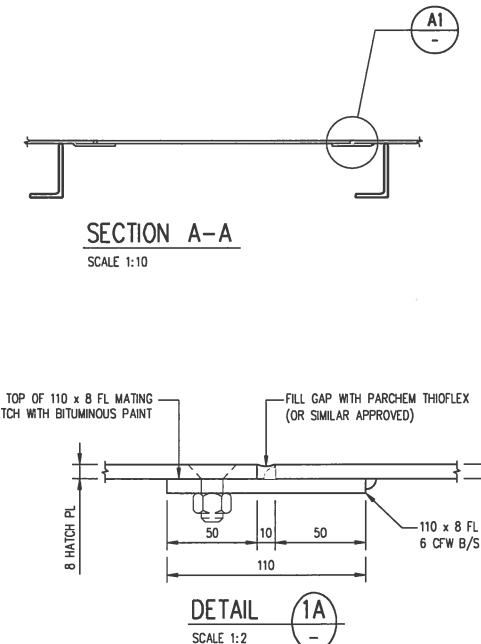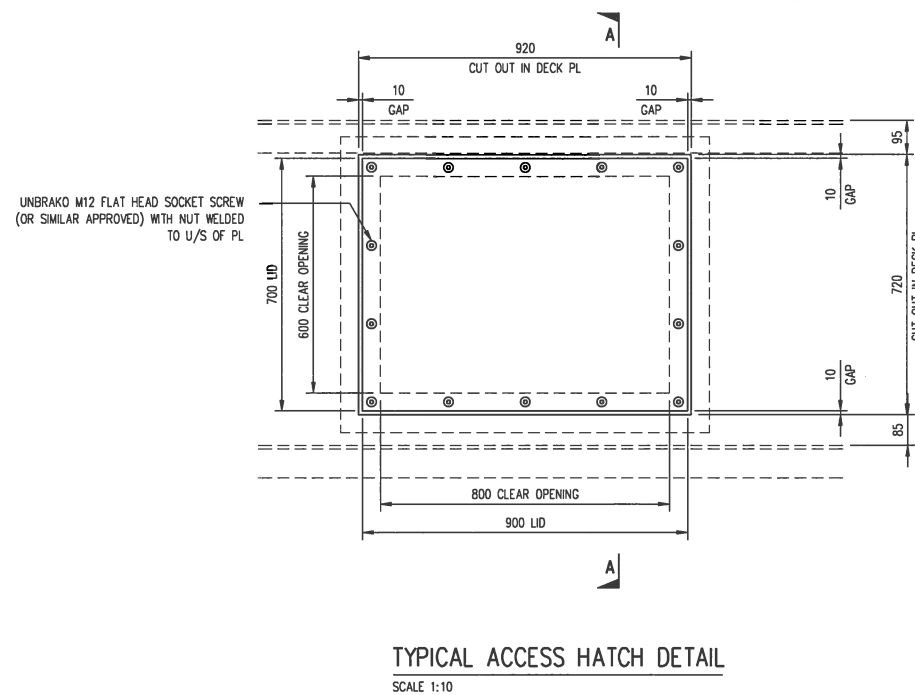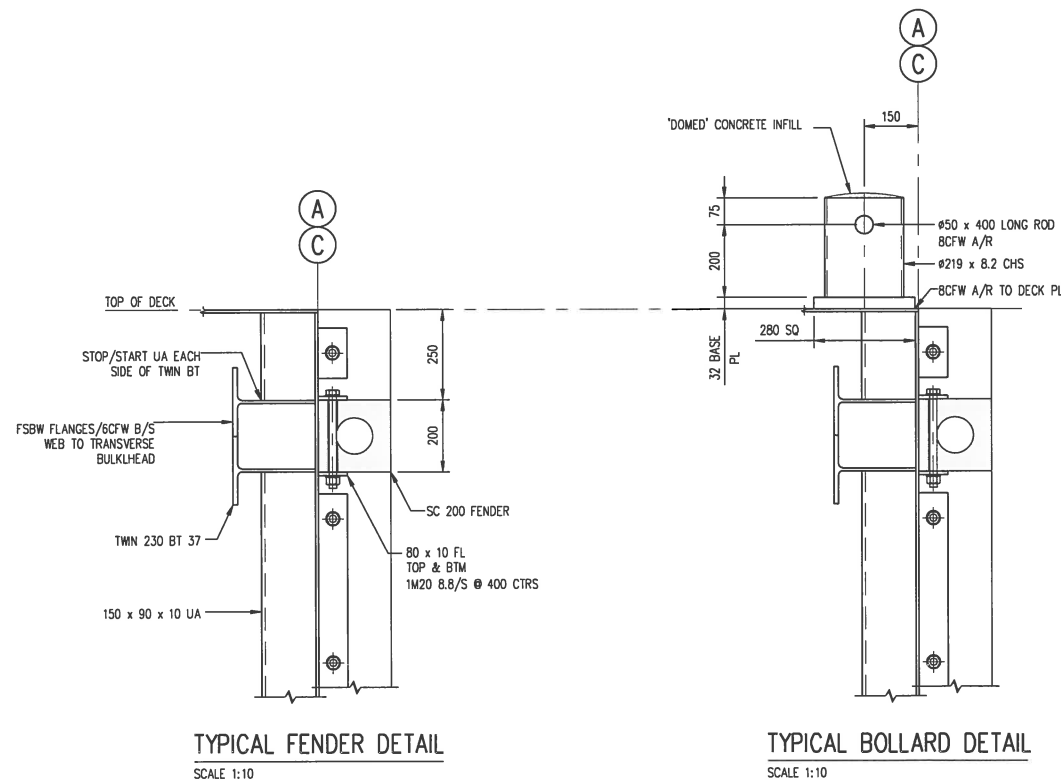

COPYRIGHT
These drawings, plans and specifications and the copyright therein are the property of the Bonacci Group and must not be used, reproduced or copied wholly or in part without the written permission of the Bonacci Group.

0	ISSUED FOR CONSTRUCTION	22.12.10	TAM
P4	ISSUED FOR PROCUREMENT	03.12.10	TAM
P3	PROGRESS ISSUE	16.11.10	TAM
P2	RE-ISSUED FOR PERMIT	03.11.10	TAM
P1	ISSUED FOR PERMIT	04.10.10	TAM

1	ISSUED FOR CONSTRUCTION	01.02.11	TAM
---	-------------------------	----------	-----


Issue	Revision	Date	By	App.
-------	----------	------	----	------




BONACCI
Bonacci Group (Qld) Pty Ltd
ABN 72 010 964 664
Structural, Civil and Infrastructure Engineers
10 Finchley Street (PO Box 1299) Milton Queensland 4064 Australia
Tel : +61 7 3510 7222 Fax : +61 7 3568 1751
Email : bonn@bonacciqld.com
Web Site : www.bonaccigroup.com

Project
**GLNG: MAINLAND FACILITIES
PORT CENTRAL**
Drawing Title
**400 PAX FERRY LANDING
PONTOON FRAMING DETAILS**
SHEET 3


BONACCI Project Ref B3618	ISSUED FOR CONSTRUCTION
Scale AS SHOWN	Designed DMK
Date SEP 2010	Drawn TKM
BECHTEL Doc No.	25577-100-V41-CM00-00031
GLNG Base Doc No.	3310-BTH-3-3.3-96598-31
GLNG Drawing Code	3310-40-96598-31
Project Director Approved	Date
Rev.	082
	1

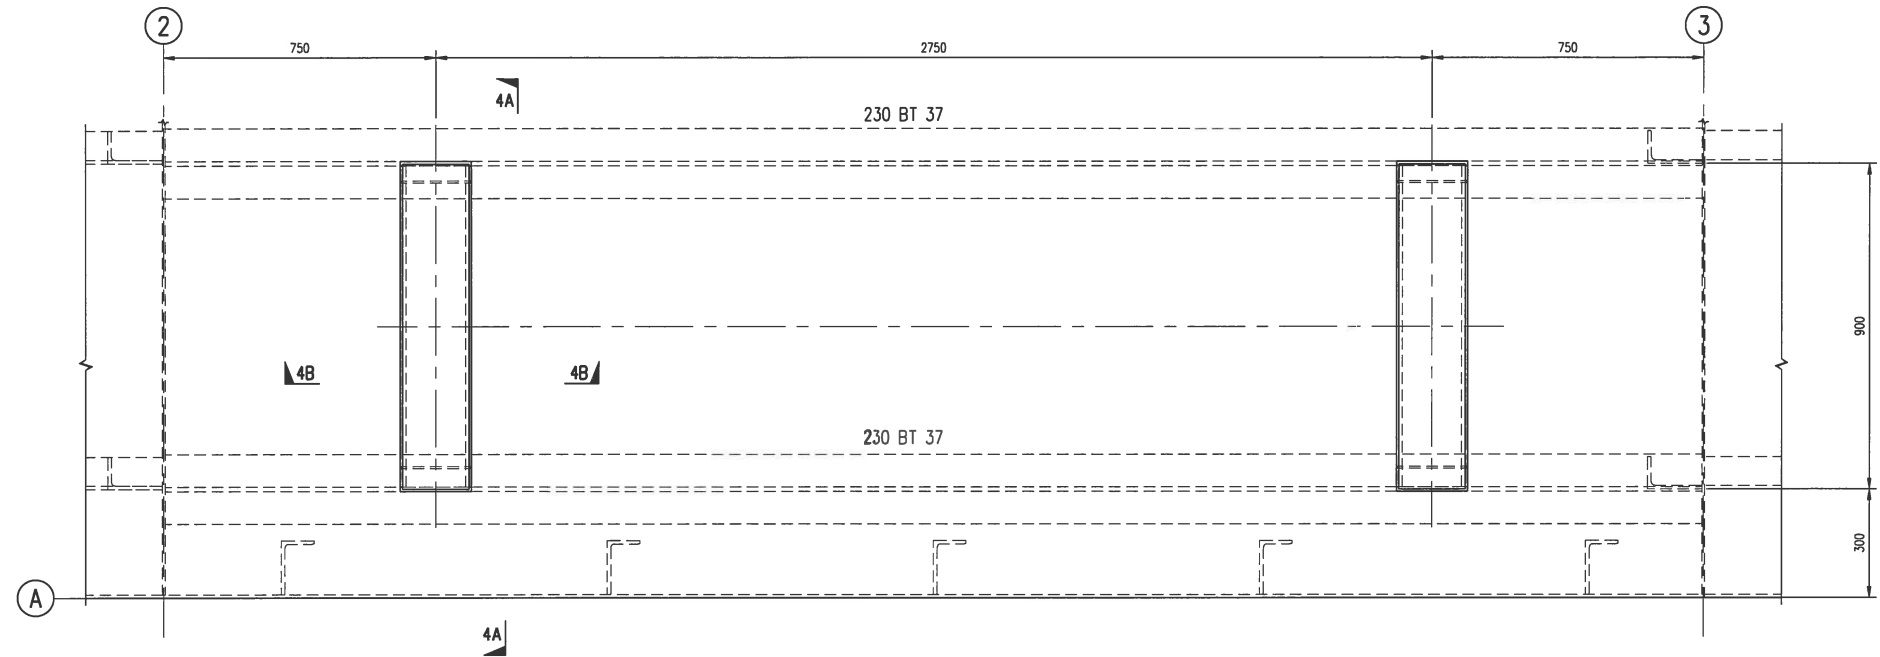

DETAIL 4
SCALE 1:10

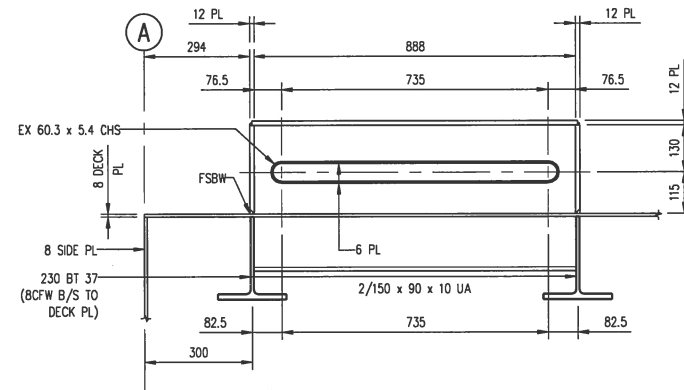

SECTION 4A-4A
SCALE 1:10

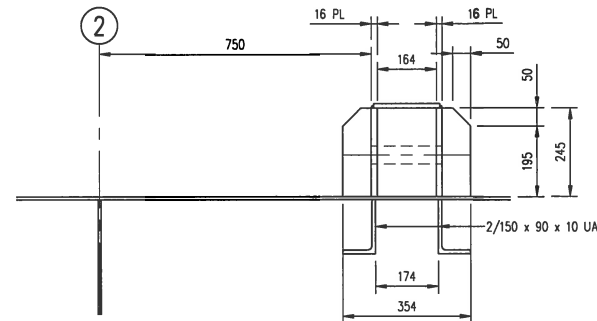

SECTION 4B-4B
SCALE 1:10

COPYRIGHT All rights reserved. These drawings, plans and specifications and the copyright therein are the property of the Bonacci Group and must not be used, reproduced or copied wholly or in part without the written permission of the Bonacci Group.

Issue	Revision	Date	By	App.
0	ISSUED FOR CONSTRUCTION	22.12.10	TJM	TJM
P4	ISSUED FOR PROCUREMENT	03.12.10	TJM	TJM
P3	PROGRESS ISSUE	16.11.10	TJM	TJM
P2	RE-ISSUED FOR PERMIT	03.11.10	TJM	TJM
P1	ISSUED FOR PERMIT	04.10.10	TJM	TJM

Issue	Revision	Date	By	App.
1	ISSUED FOR CONSTRUCTION	01.02.11	TJM	TJM

Issue	Revision	Date	By	App.









BONACCI

Bonaccini Group (Qld) Pty Ltd
ABN 72 010 964 864
Structural, Civil and Infrastructure Engineers
10 Finchley Street (PO Box 1299) Milson Queensland 4064 Australia
Tel : +61 7 3510 7222 Fax : +61 7 3368 1751
Email : bon@bonaccigld.com
Web Site : www.bonaccigld.com

Project
**GLNG: MAINLAND FACILITIES
PORT CENTRAL**
Drawing Title
**400 PAX FERRY LANDING
PONTOON FRAMING DETAILS**
SHEET 4

BONACCI Project Ref		ISSUED FOR CONSTRUCTION	
Scale AS SHOWN	Designed DMK	Project Director Approved	Date
Date SEP 2010	Drawn TJM		
BECHTEL Doc No.	25577-100-V41-CM00-00032		
GLNG Base Doc No.	3310-BTH-3-3.3-96598-32		
GLNG Drawing Code	3310-40-96598-32		

083
1

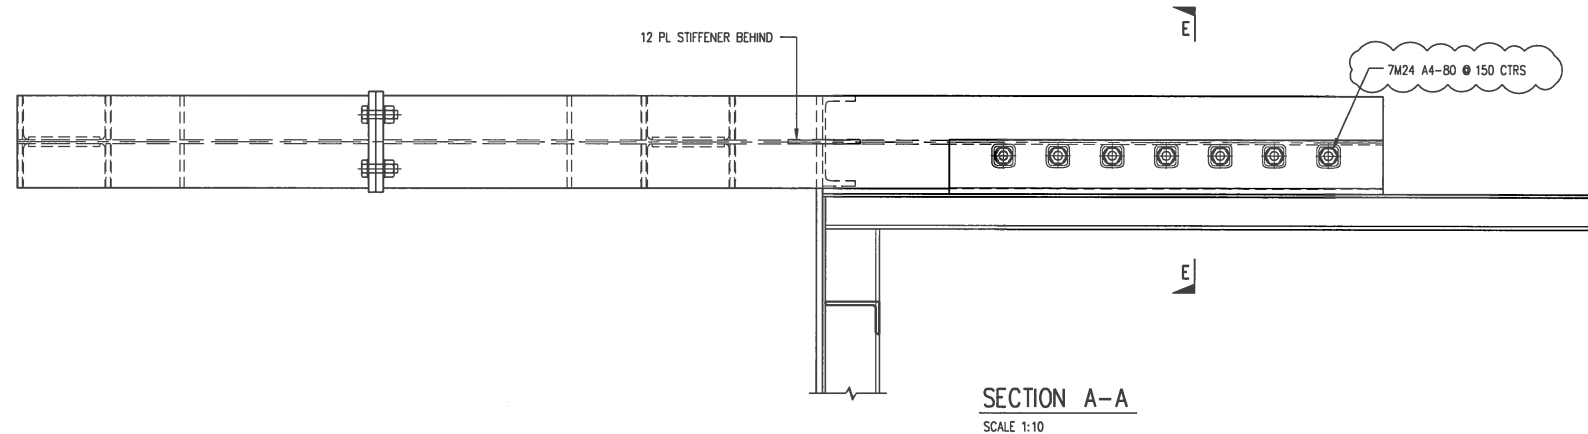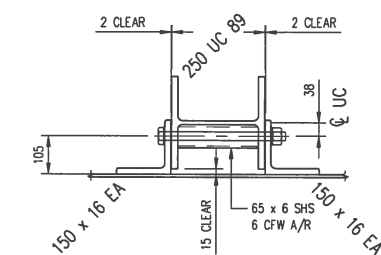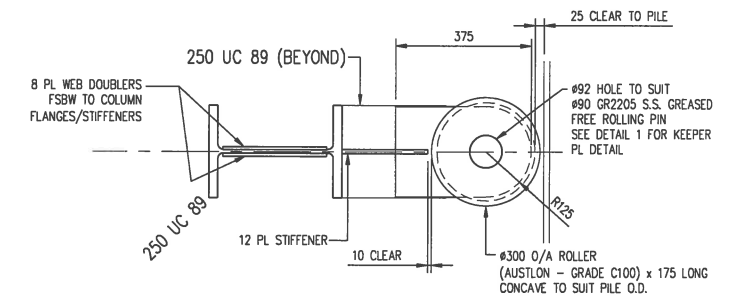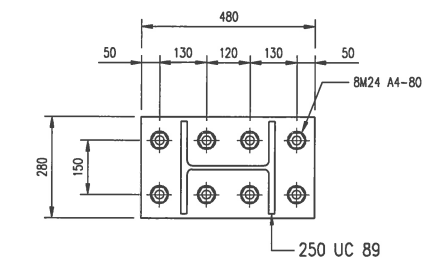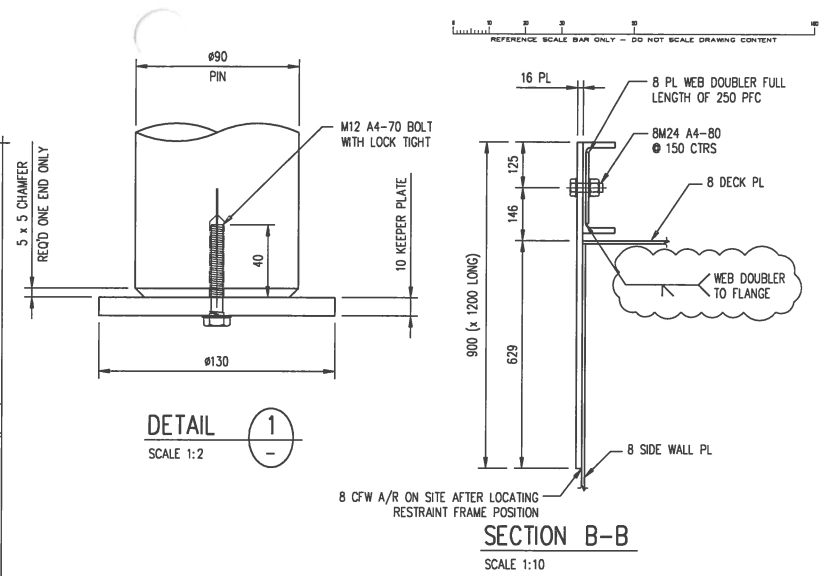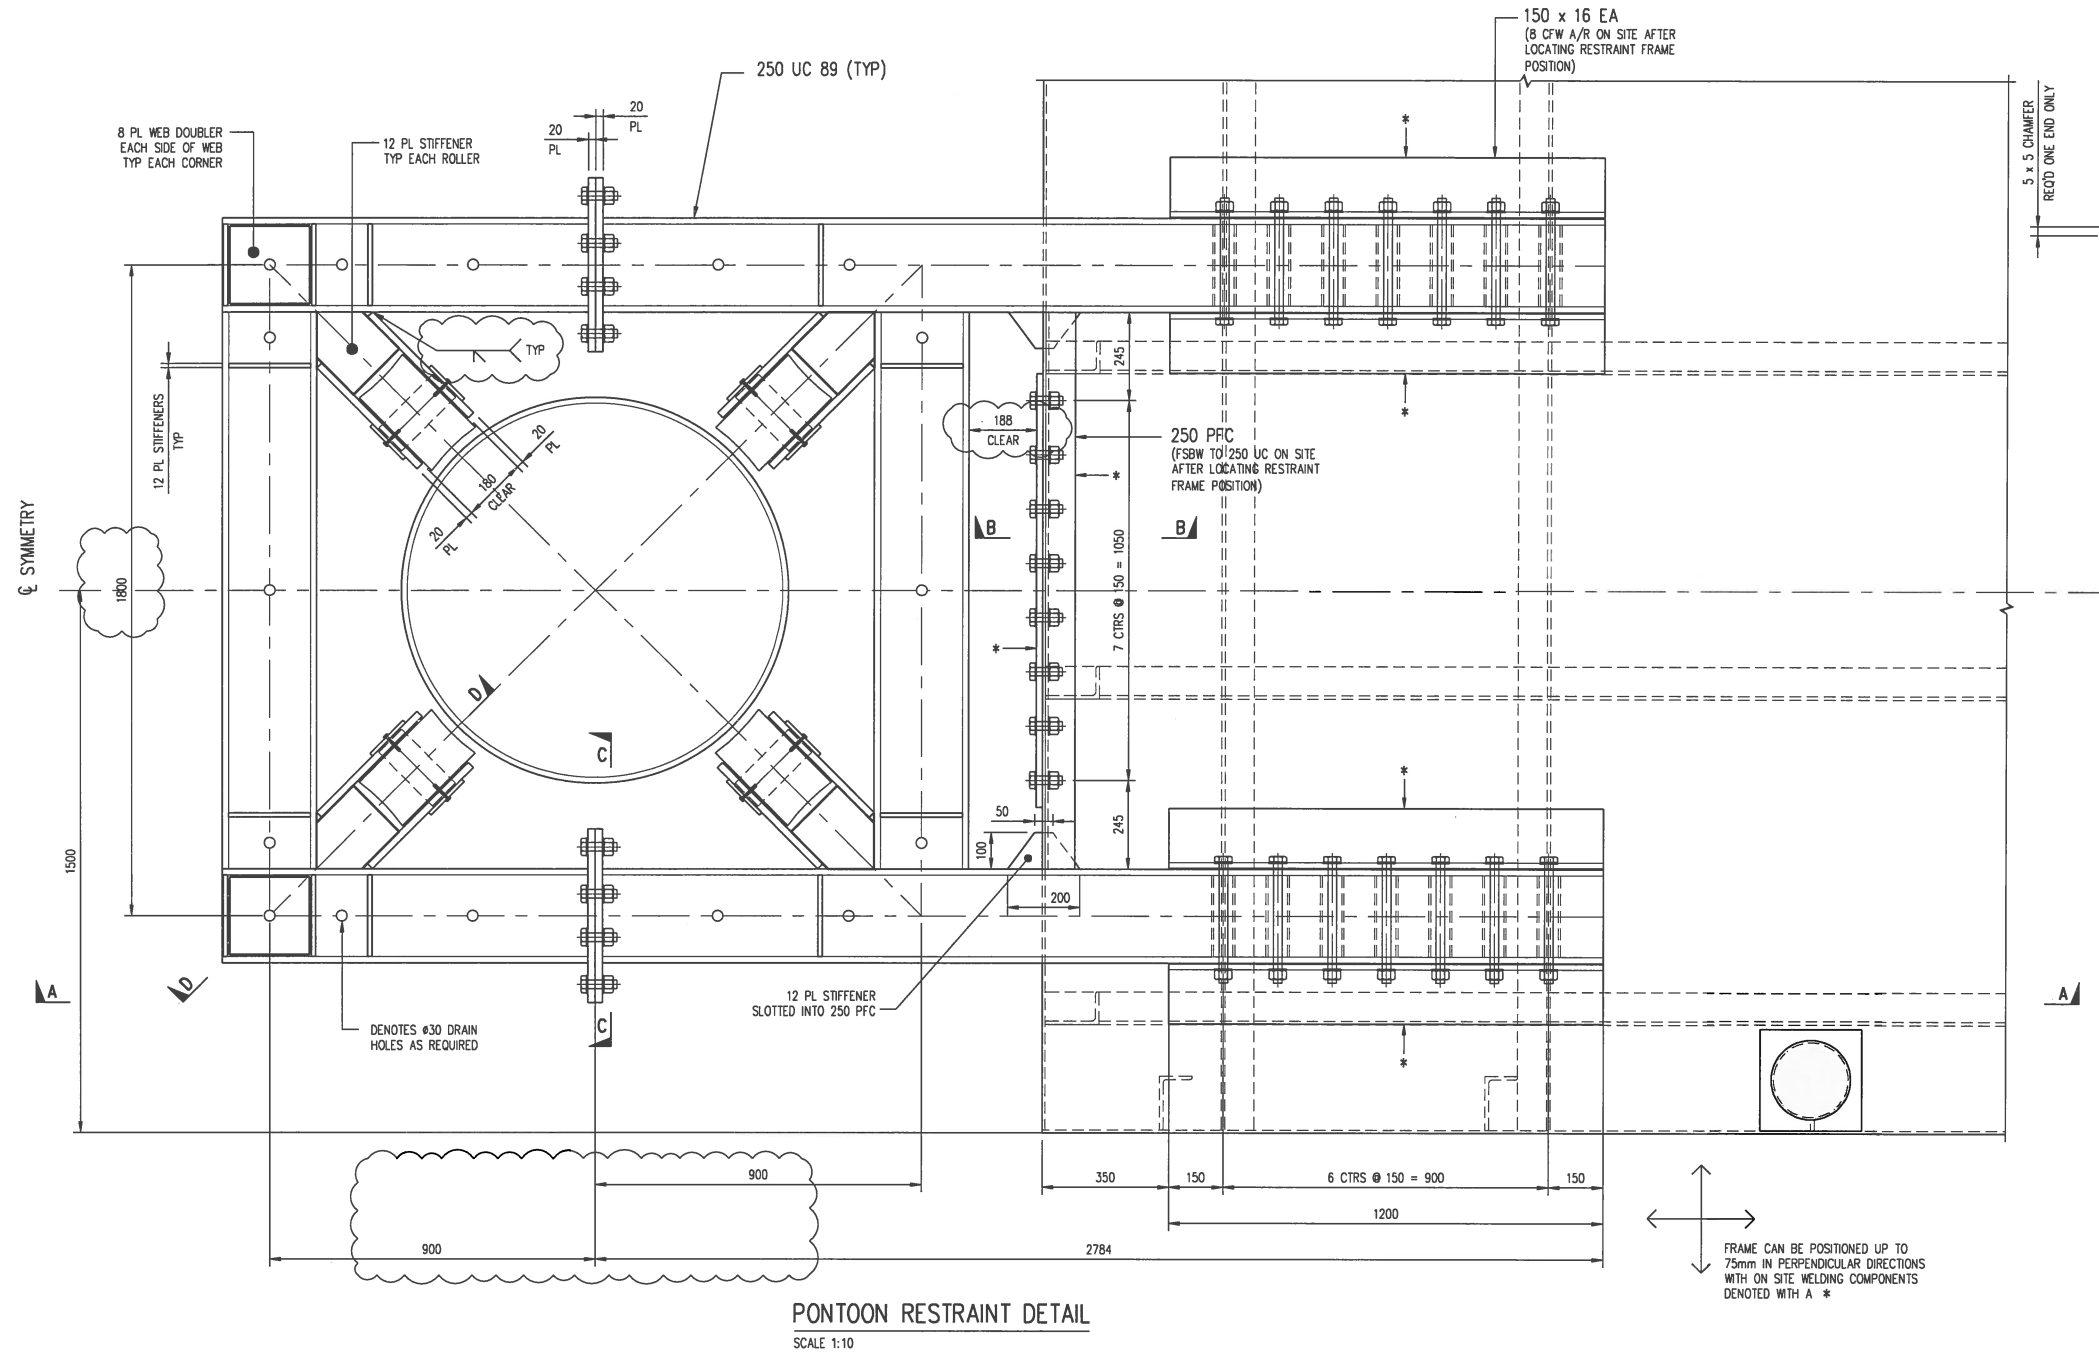

COPYRIGHT: All rights reserved. These drawings, plans and specifications and the copyright therein are the property of the Bonacci Group and must not be used, reproduced or copied wholly or in part without the written permission of the Bonacci Group.

1	ISSUED FOR CONSTRUCTION	01.02.11	DM	JAM
0	ISSUED FOR CONSTRUCTION	22.12.10	DM	JAM
P1	ISSUED FOR PROCUREMENT	03.12.10	DM	JAM

Issue	Revision	Date	By	App.


Issue	Revision	Date	By	App.



BONACCI
Bonacci Group (Qld) Pty Ltd
ABN 72 010 964 884
Structural, Civil and Infrastructure Engineers
10 Finchley Street (PO Box 1299) Milton Queensland 4064 Australia
Tel : +61 7 3510 7222 Fax : +61 7 3368 1751
Email : bonacc@bonacciqld.com
Web Site : www.bonaccigroup.com


Project
**GLNG: MAINLAND FACILITIES
PORT CENTRAL**
Drawing Title
**400 PAX FERRY LANDING
PONTOON FRAMING DETAILS**
SHEET 5

BONACCI Project Ref B3618	ISSUED FOR CONSTRUCTION	Rev. 1
Scale AS SHOWN	Designed DMK	Project Director Approved
Date SEP 2010	Drawn TKM	Date
BECHTEL Doc No.	25577-100-V41-CM00-00167	
GLNG Base Doc No.	3310-BTH-3-3.3-96598-167	
GLNG Drawing Code	3310-40-96598-167	

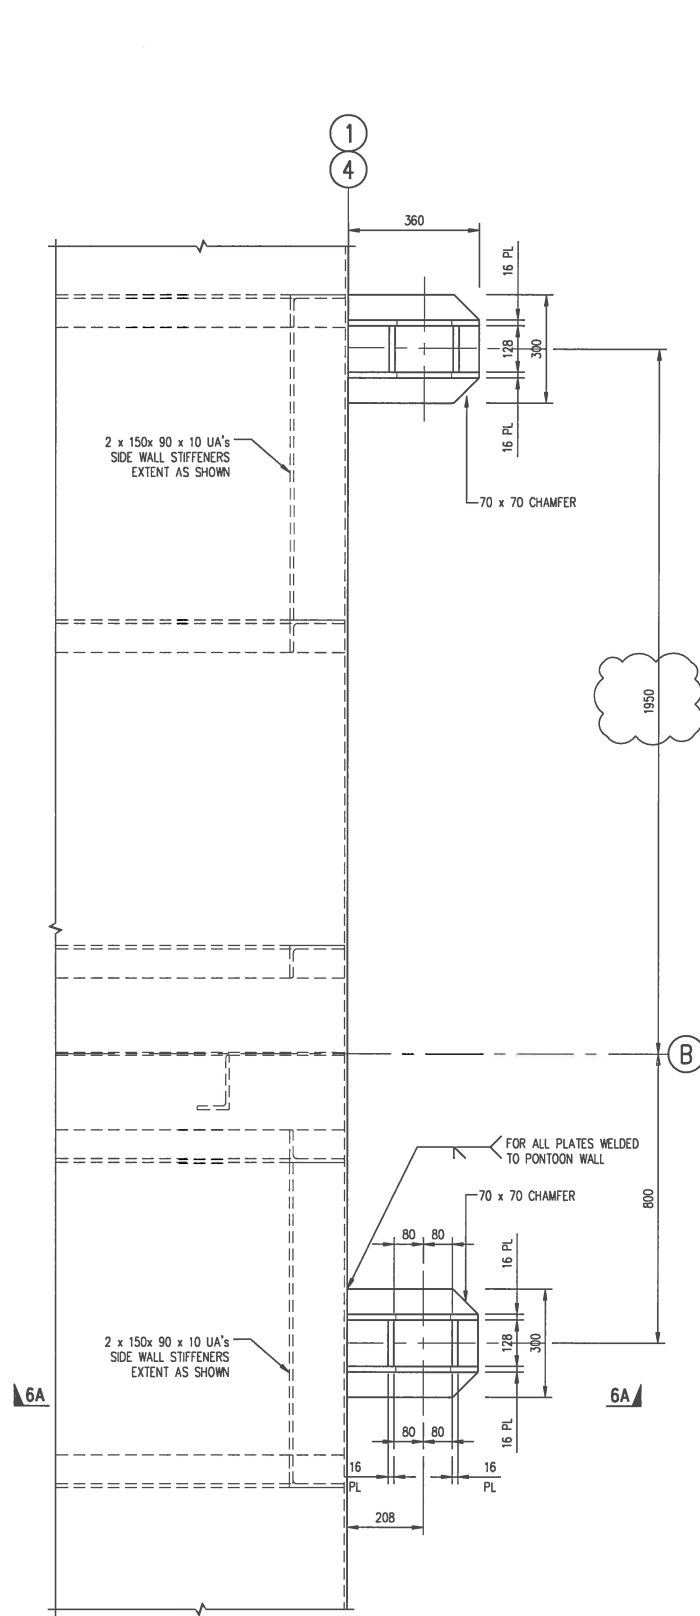


DETAIL 5
SCALE 1:10 078


DETAIL 5
SCALE 1:10 079

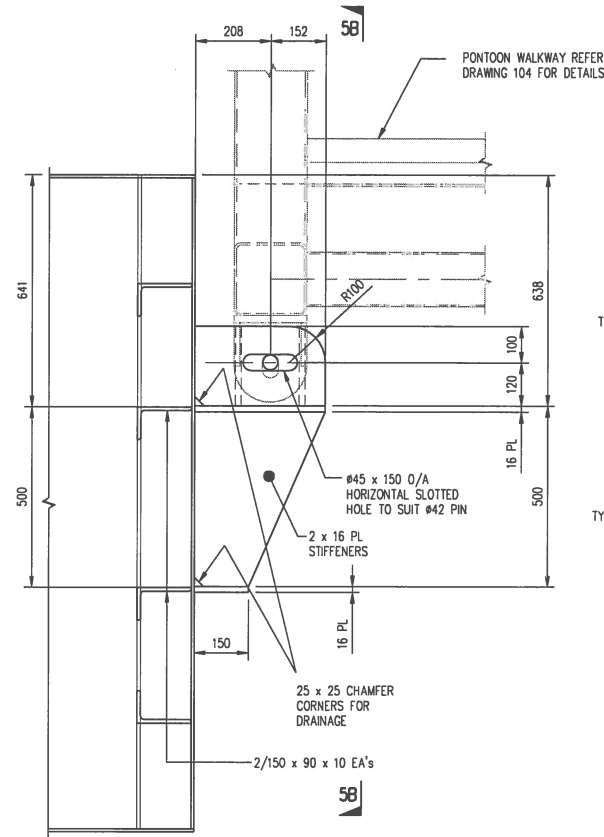


SECTION 5A-5A
SCALE 1:10

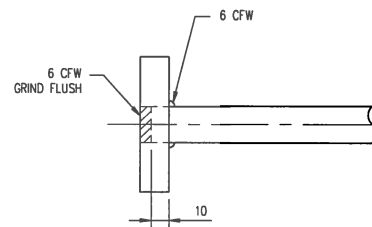


SECTION B-B
SCALE 1:2

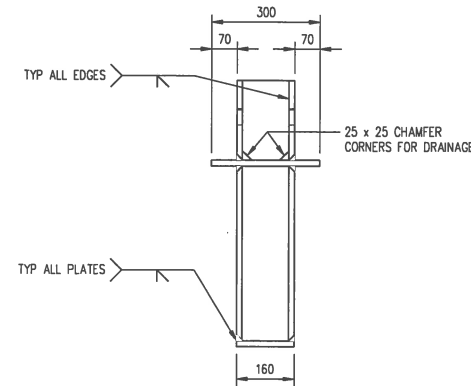

SECTION 5B-5B
SCALE 1:10

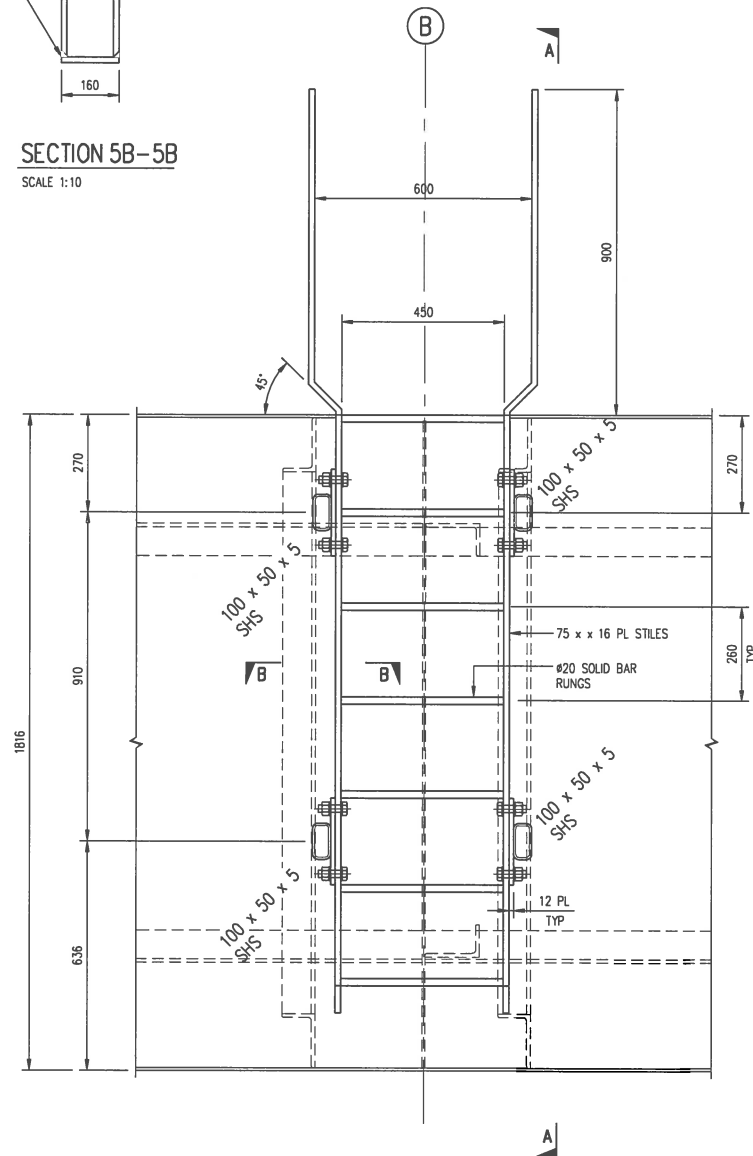

TYPICAL ACCESS LADDER ELEVATION
SCALE 1:10

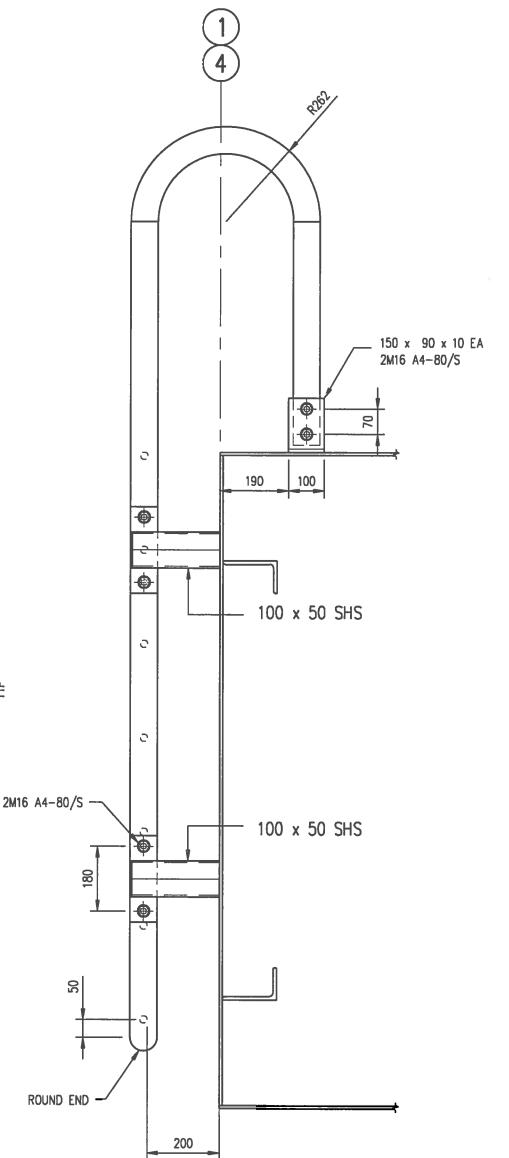

SECTION A-A
SCALE 1:10

COPYRIGHT All rights reserved.
These drawings, plans and specifications and the copyright therein are the property of the Bonacci Group and must not be used, reproduced or copied wholly or in part without the written permission of the Bonacci Group.

2	ISSUED FOR CONSTRUCTION	08.04.11	DM	JAW
1	ISSUED FOR CONSTRUCTION	01.02.11	DM	JAW
0	ISSUED FOR CONSTRUCTION	22.12.10	DM	JAW

Issue Revision Date By App.

Issue	Revision	Date	By	App.

Issue	Revision	Date	By	App.



BONACCI

Bonacc Group (Qld) Pty Ltd
ABN 72 010 994 884
Structural, Civil and Infrastructure Engineers
10 Finchley Street (PO Box 1299) Milton Queensland 4064 Australia
Tel : +61 7 3510 7222 Fax : +61 7 3368 1751
Email : bonacc@bonaccgroup.com
Web Site : www.bonaccgroup.com

Project
**GLNG: MAINLAND FACILITIES
PORT CENTRAL**
Drawing Title
**400 PAX FERRY LANDING
PONTOON FRAMING DETAILS**
SHEET 6

BONACCI Project Ref B3618	ISSUED FOR CONSTRUCTION		
Scale AS SHOWN	Designed DMK	Project Director Approved	Date
Date DEC 2010	Drawn TKM		
BECHTEL Doc No.	25577-100-V41-QM00-00203		
GLNG Base Doc No.	3310-BTH-3-3.3-96598-203		
GLNG Drawing Code	3310-40 -96598-203		

085
2